



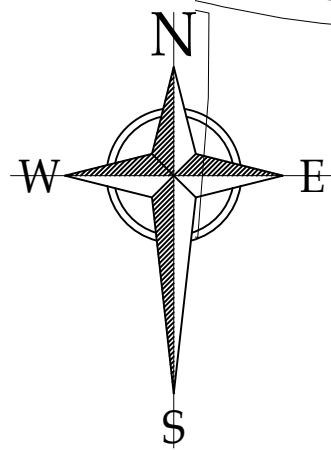

KEY

- Phase 3 Site Boundary
- Extent of further land in Applicants Ownership

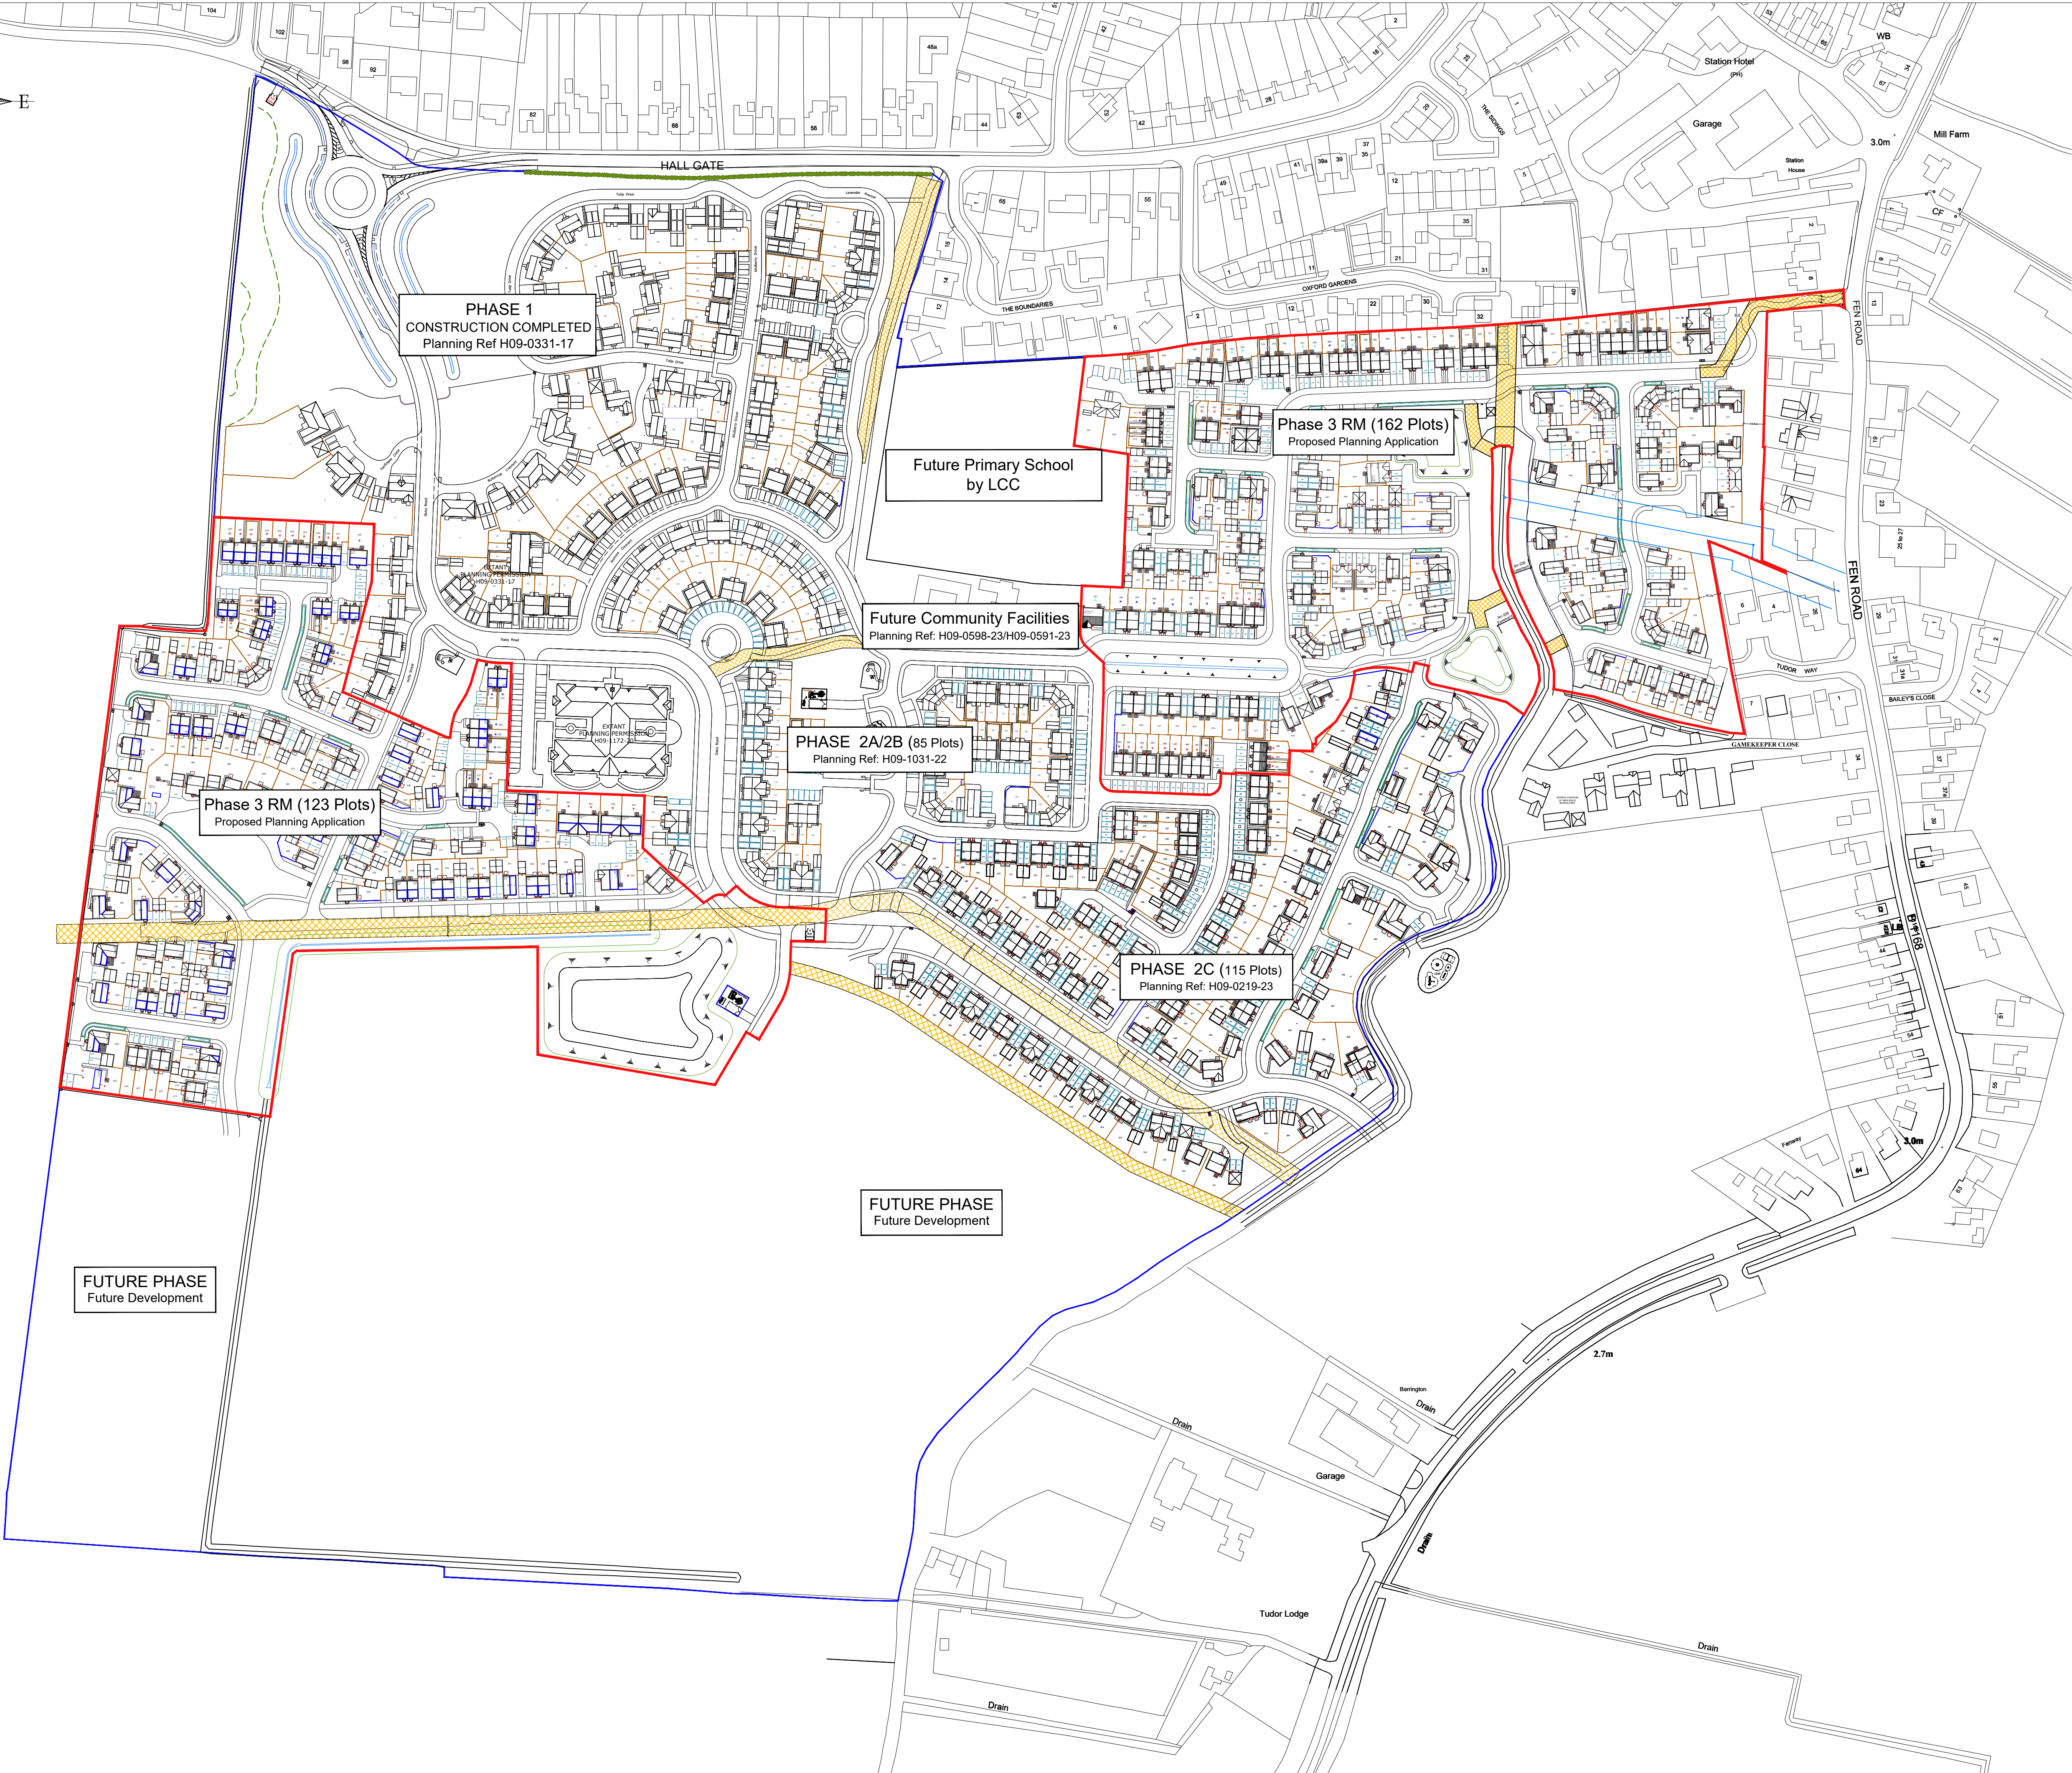

Rev.	Date	Description



1 Goodison Road, Lincs Gateway Business Park,
Spalding, Lincs, PE12 6FY T: 01406 490590

PROJECT:	Proposed Residential Development at Holbeach Meadows (Phase 3)
DRAWING:	Context Plan (Phases 1-3)

SCALE:	1:1500@A1	DRAWN:	GB
DATE:	NOVEMBER.2023	REVISION:	B

DRAWING No:	137-CP-20
-------------	-----------