

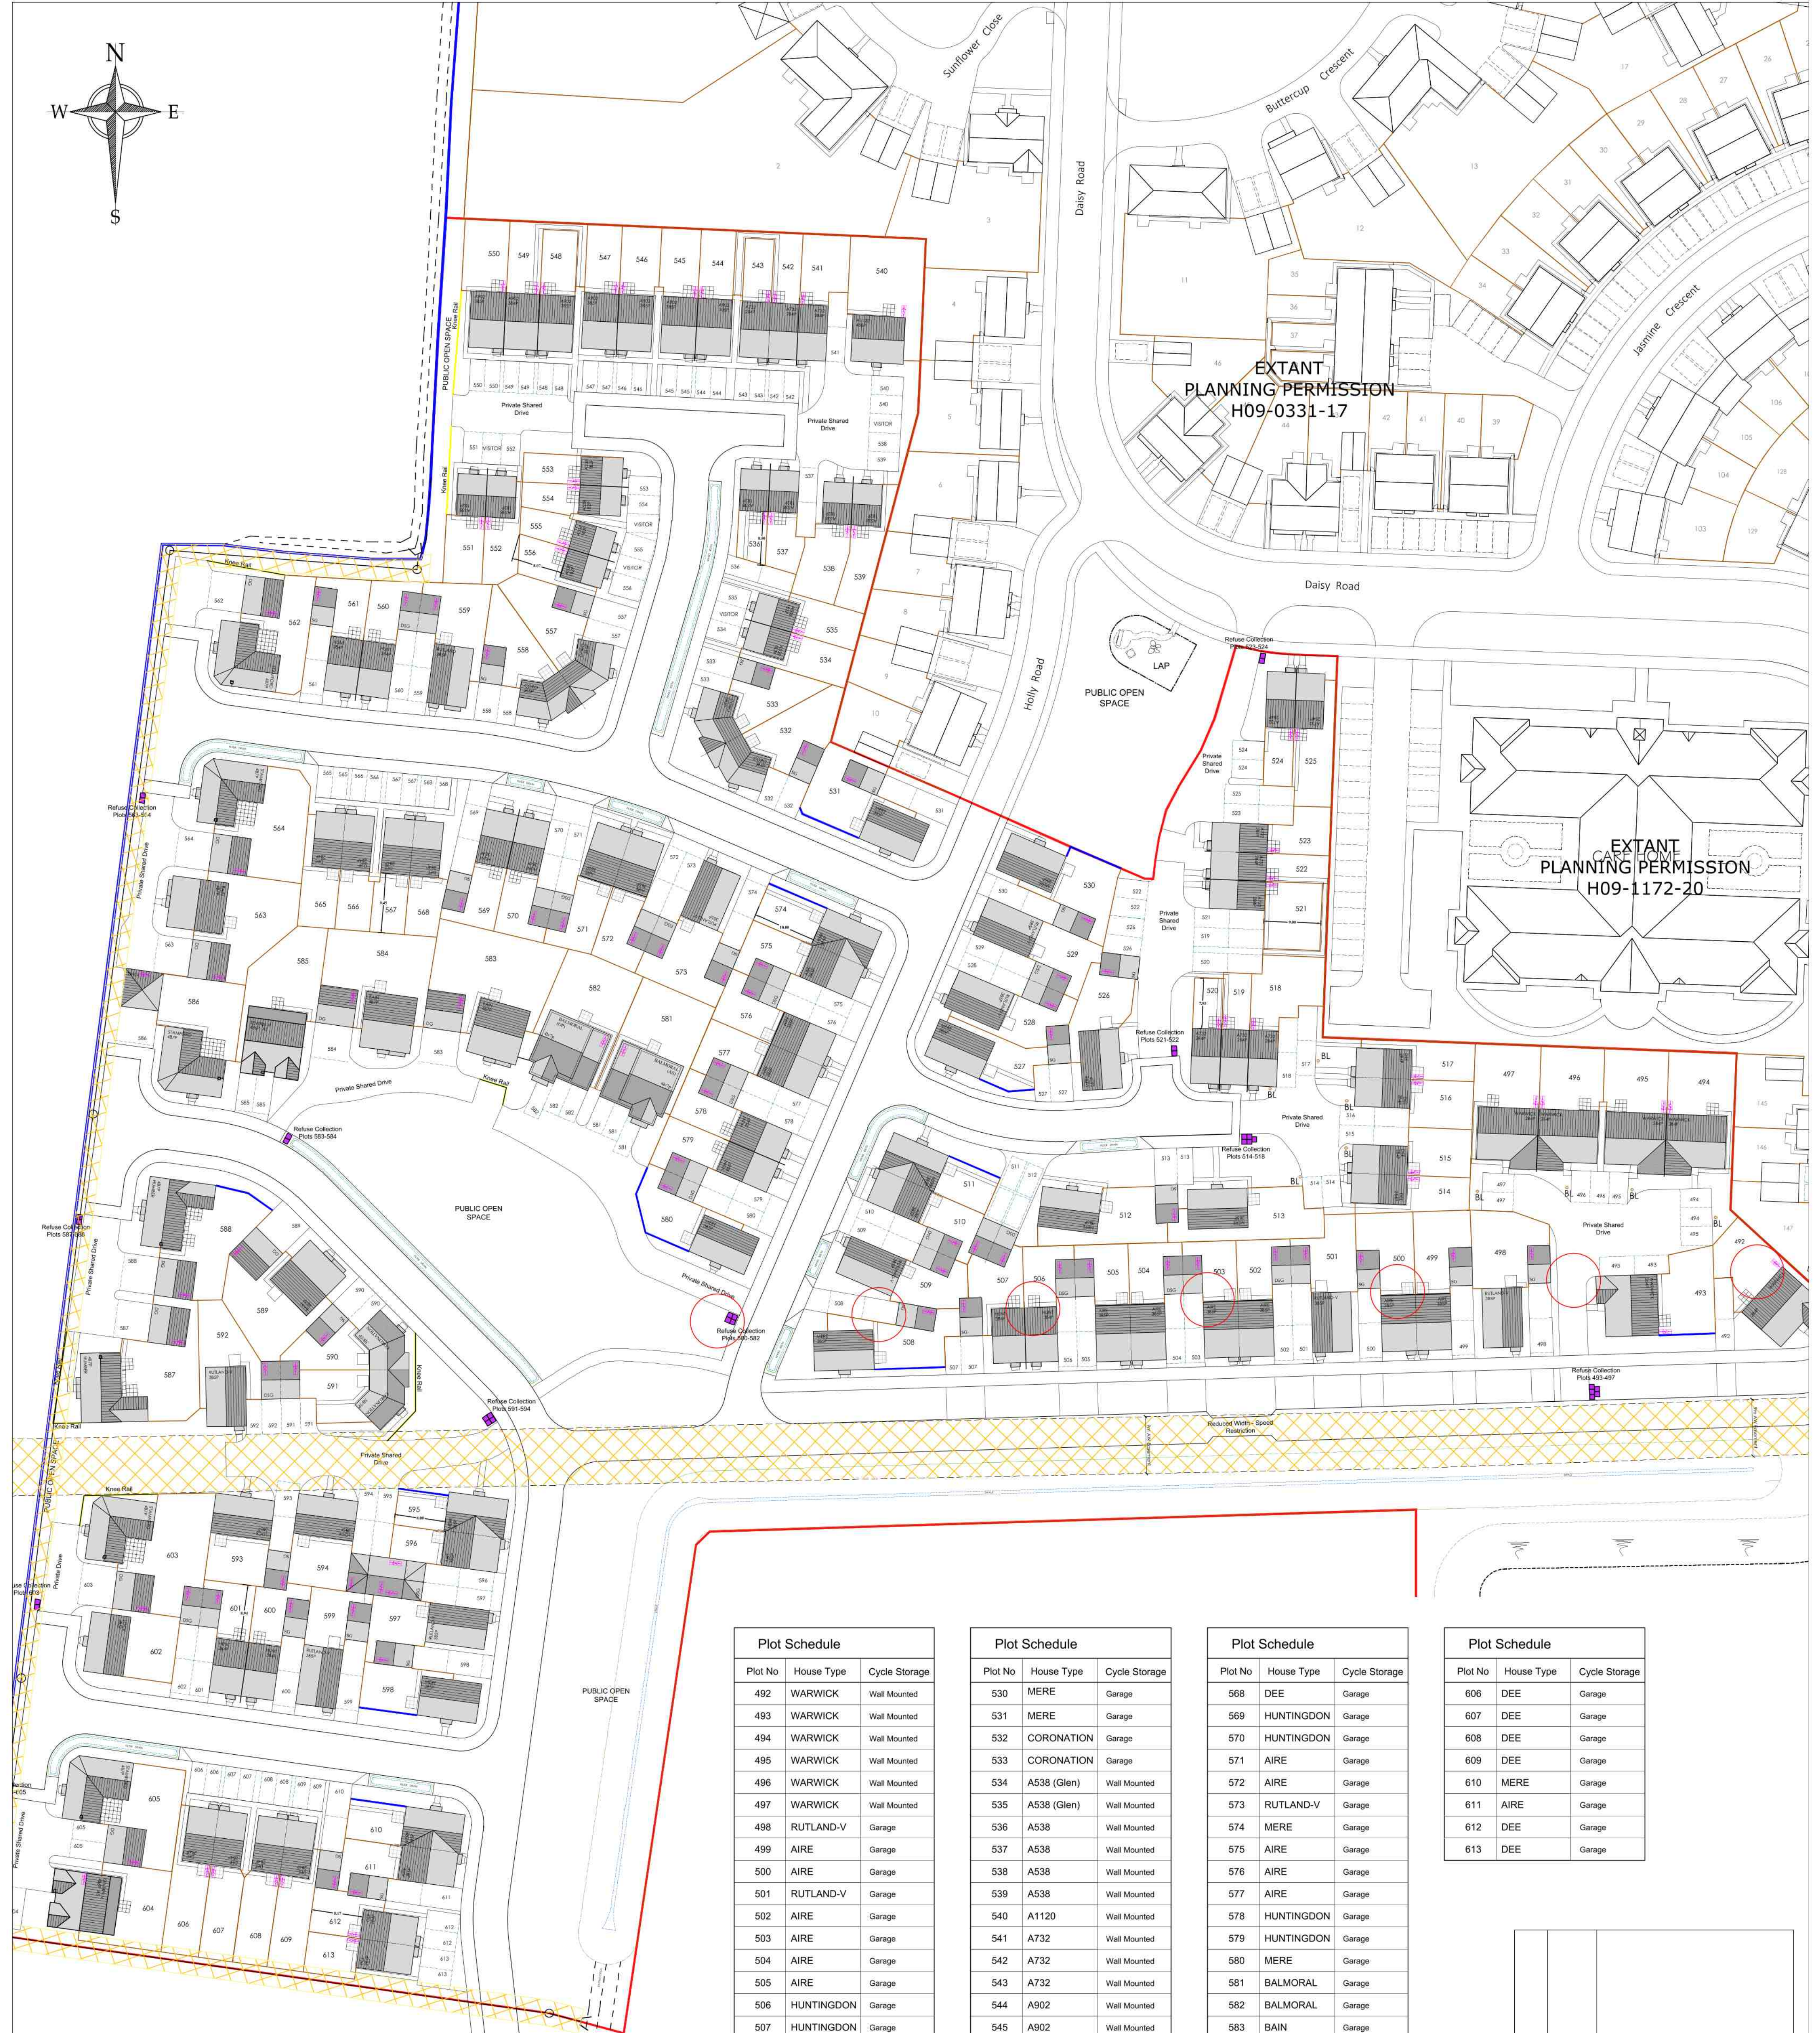


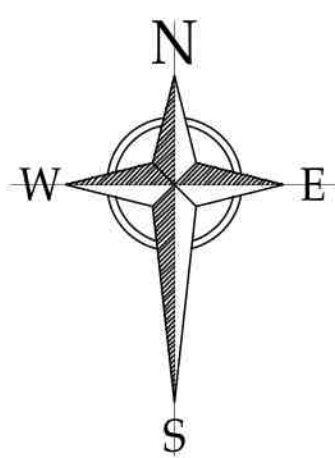

Cycle Storage

Houses with garages - Cycles to be stored in garage.

Houses with out garages - To be provided with secure screwed wall mounted padlock hasp within private garden area.

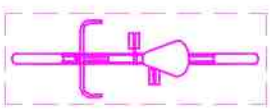

Plot Schedule		
Plot No	House Type	Cycle Storage
492	WARWICK	Wall Mounted
493	WARWICK	Wall Mounted
494	WARWICK	Wall Mounted
495	WARWICK	Wall Mounted
496	WARWICK	Wall Mounted
497	WARWICK	Wall Mounted
498	RUTLAND-V	Garage
499	AIRE	Garage
500	AIRE	Garage
501	RUTLAND-V	Garage
502	AIRE	Garage
503	AIRE	Garage
504	AIRE	Garage
505	AIRE	Garage
506	HUNTINGDON	Garage
507	HUNTINGDON	Garage
508	MERE	Garage
509	RUTLAND-V	Garage
510	AIRE	Garage
511	MERE	Garage
512	MERE	Garage
513	MERE	Garage
514	DEE	Garage
515	DEE	Garage
516	DEE	Garage
517	DEE	Garage
518	A732 (DEE)	Wall Mounted
519	A732 (DEE)	Wall Mounted
520	A732 (DEE)	Wall Mounted
521	A732 (DEE)	Wall Mounted
522	A732 (DEE)	Wall Mounted
523	A732 (DEE)	Wall Mounted
524	A732 (DEE)	Wall Mounted
525	A732 (DEE)	Wall Mounted
526	MERE	Garage
527	MERE	Garage
528	RUTLAND-V	Garage
529	RUTLAND-V	Garage

Plot Schedule		
Plot No	House Type	Cycle Storage
530	MERE	Garage
531	MERE	Garage
532	CORONATION	Garage
533	CORONATION	Garage
534	A538 (Glen)	Wall Mounted
535	A538 (Glen)	Wall Mounted
536	A538	Wall Mounted
537	A538	Wall Mounted
538	A538	Wall Mounted
539	A538	Wall Mounted
540	A1120	Wall Mounted
541	A732	Wall Mounted
542	A732	Wall Mounted
543	A732	Wall Mounted
544	A902	Wall Mounted
545	A902	Wall Mounted
546	A902	Wall Mounted
547	A902	Wall Mounted
548	A902	Wall Mounted
549	A902	Wall Mounted
550	A902	Wall Mounted
551	A538	Wall Mounted
552	A538	Wall Mounted
553	A538	Wall Mounted
554	A538	Wall Mounted
555	A538	Wall Mounted
556	A538 (GLEN)	Wall Mounted
557	CORONATION	Garage
558	CORONATION	Garage
559	RUTLAND-V	Garage
560	HUNTINGDON	Garage
561	HUNTINGDON	Garage
562	STAMFORD	Garage
563	BAIN	Garage
564	STAMFORD	Garage
565	DEE	Garage
566	DEE	Garage
567	DEE	Garage

Plot Schedule		
Plot No	House Type	Cycle Storage
568	DEE	Garage
569	HUNTINGDON	Garage
570	HUNTINGDON	Garage
571	AIRE	Garage
572	AIRE	Garage
573	RUTLAND-V	Garage
574	MERE	Garage
575	AIRE	Garage
576	AIRE	Garage
577	AIRE	Garage
578	HUNTINGDON	Garage
579	HUNTINGDON	Garage
580	MERE	Garage
581	BALMORAL	Garage
582	BALMORAL	Garage
583	BAIN	Garage
584	BAIN	Garage
585	SEVERN-V	Garage
586	STAMFORD	Garage
587	HUMBER	Garage
588	HUMBER	Garage
589	BAIN	Garage
590	CORONATION	Garage
591	CORONATION	Garage
592	RUTLAND-V	Garage
593	LOCK	Garage
594	LOCK	Garage
595	MERE	Garage
596	AIRE	Garage
597	RUTLAND-V	Garage
598	MERE	Garage
599	RUTLAND-V	Garage
600	HUNTINGDON	Garage
601	HUNTINGDON	Garage
602	LOCK	Garage
603	STAMFORD	Garage
604	SEVERN-V	Garage
605	STAMFORD	Garage

Plot Schedule		
Plot No	House Type	Cycle Storage
606	DEE	Garage
607	DEE	Garage
608	DEE	Garage
609	DEE	Garage
610	MERE	Garage
611	AIRE	Garage
612	DEE	Garage
613	DEE	Garage

B	02.05.2024	Tenure mix removed from drawing
A	18.03.2024	Site layout updated following LCC and planning comments
Rev.	Date	Description



1 Goodison Road, Lincs Gateway Business Park,
Spalding, Lincs, PE12 6FY T: 01406 490590

PROJECT:		Proposed Residential Development at Holbeach Meadows	
DRAWING:		Cycle Storage Plan Phase 3 - Southern Site Plots (122 No. Plots)	
SCALE:	1:500@A1	DRAWN:	GB
DATE:	NOVEMBER.2023	REVISION:	B
DRAWING No:		137-CSP-23	