




LEGEND	
	PRIVATE PATHS: BUFF RIVEN PAVING SLABS
	METER BOXES: RECESSED WHITE GRP
	RAINWATER GOODS: HALF ROUND GUTTERS 68MM DIA. DOWN PIPES BLACK UPVC
	EXTRACT GRILLE: BLACK UPVC
	WALL FLUE TERMINAL: BLACK UPVC
	ROOF FLUE TERMINALS: BLACK UPVC
	BRICK TYPE A: LEICESTER MULTI CREAM
	BRICK TYPE B: LEICESTER RED STOCK
	BRICK TYPE C: IVANHOE WESTMINSTER
	BRICK TYPE D: OAKMOOR CREAM
	ROOF TILE A: CONDRON CONCRETE SLATE: BLACK
	ROOF TILE B: CONDRON CONCRETE PANTILE: TERRACOTTA
	ROOF TILE C: CONDRON CONCRETE SLATE: COUNTRY RED
	ROOF TILE D: WIENERBERGER NEW CASSIUS ANTIQUE SLATE
	ROOF TILE E: MARLEY LINCOLN CLAY SINGLE PANTILE



BRICK TYPE A:
LEICESTER MULTI CREAM

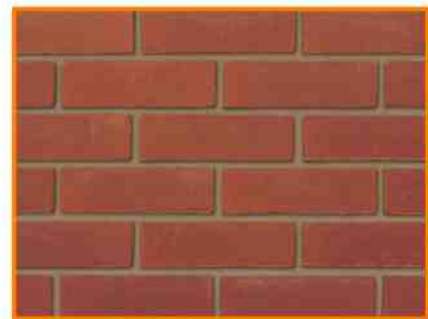

BRICK TYPE B:
LEICESTER RED STOCK




BRICK TYPE C:
IVANHOE WESTMINSTER



BRICK TYPE D:
OAKMOOR CREAM



ROOF TILE A:
CONDRON CONCRETE SLATE -
BLACK

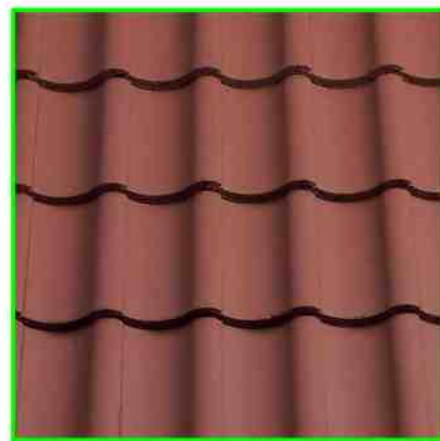


ROOF TILE B:
CONDRON CONCRETE PANTILE -
TERRACOTTA



ROOF TILE C:
CONDRON CONCRETE SLATE -
COUNTRY RED



ROOF TILE D:
WIENERBERGER NEW CASSIUS
ANTIQUÉ SLATE

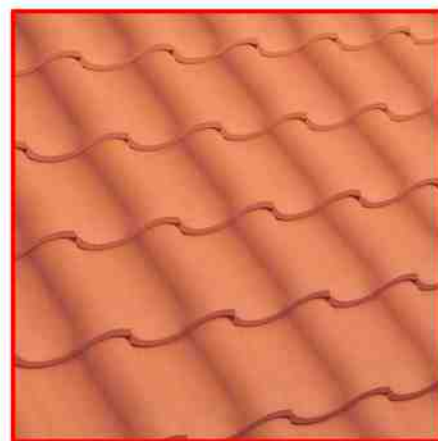

ROOF TILE E:
MARLEY LINCOLN CLAY
SINGLE PANTILE

C	02.05.24	Tenure mix removed from drawing.
B	18.03.24	Layout amended to LCC and planning comments
A	10.01.24	IDB Riped section amended, easement updated
Rev.	Date	Description



1 Goodison Road, Lincs Gateway Business Park,
Spalding, Lincs, PE12 6FY T: 01406 490590

PROJECT: Proposed Residential
Development at
Holbeach Meadows

DRAWING: Material Schedule
Phase 3 - Northern Site Plots
(163 No. Plots)

SCALE: 1:500@A1 DRAWN: GB
DATE: NOVEMBER.2023 REVISION: C

DRAWING No: 137-MSL-14