


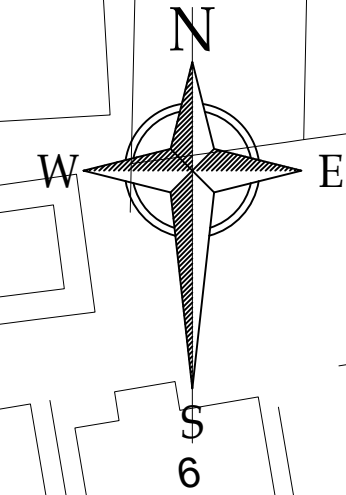

	PRIVATE PATHS: BUFF RIVEN PAVING SLABS
	METER BOXES: RECESSED WHITE GRP
	RAINWATER GOODS: HALF ROUND GUTTERS 68MM DIA. DOWN PIPES BLACK UPVC
	EXTRACT GRILLE: BLACK UPVC
	WALL FLUE TERMINAL: BLACK UPVC
	ROOF FLUE TERMINALS: BLACK UPVC
	BRICK TYPE A: IVANHOE CREAM
	BRICK TYPE B: LEICESTER RED STOCK
	BRICK TYPE C: IVANHOE WESTMINSTER
	BRICK TYPE D: OAKMOOR CREAM
	ROOF TILE A: CONDRON CONCRETE SLATE: BLACK
	ROOF TILE B: CONDRON CONCRETE PANTILE: TERRACOTTA
	ROOF TILE C: CONDRON CONCRETE SLATE: COUNTRY RED
	ROOF TILE D: WIENERBERGER NEW CASSIUS ANTIQUE SLATE
	ROOF TILE E: CONDRON CONCRETE PANTILE: BURNT RED



ASHWOOD
HOMES

PROJECT:	Proposed Residential Development at Holbeach Meadows		
DRAWING:	Material Schedule Phase 3 - Northern Site Plots (163 No. Plots)		
SCALE:	1:500@A1	DRAWN:	GB
DATE:	NOVEMBER.2023	REVISION:	D
DRAWING No:	137-MSL-14		



**ROOF TILE E:
CONDORON CONCRETE PANTILE:
BURNT RED**

BRICK TYPE D:
OAKMOOR CREAM