

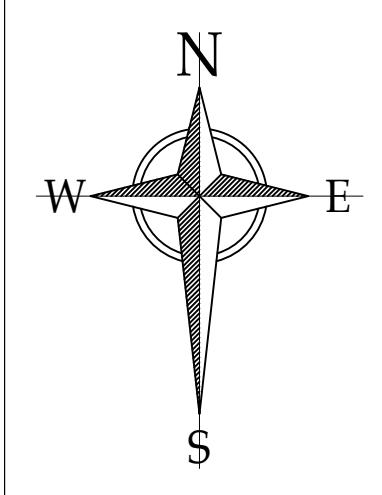


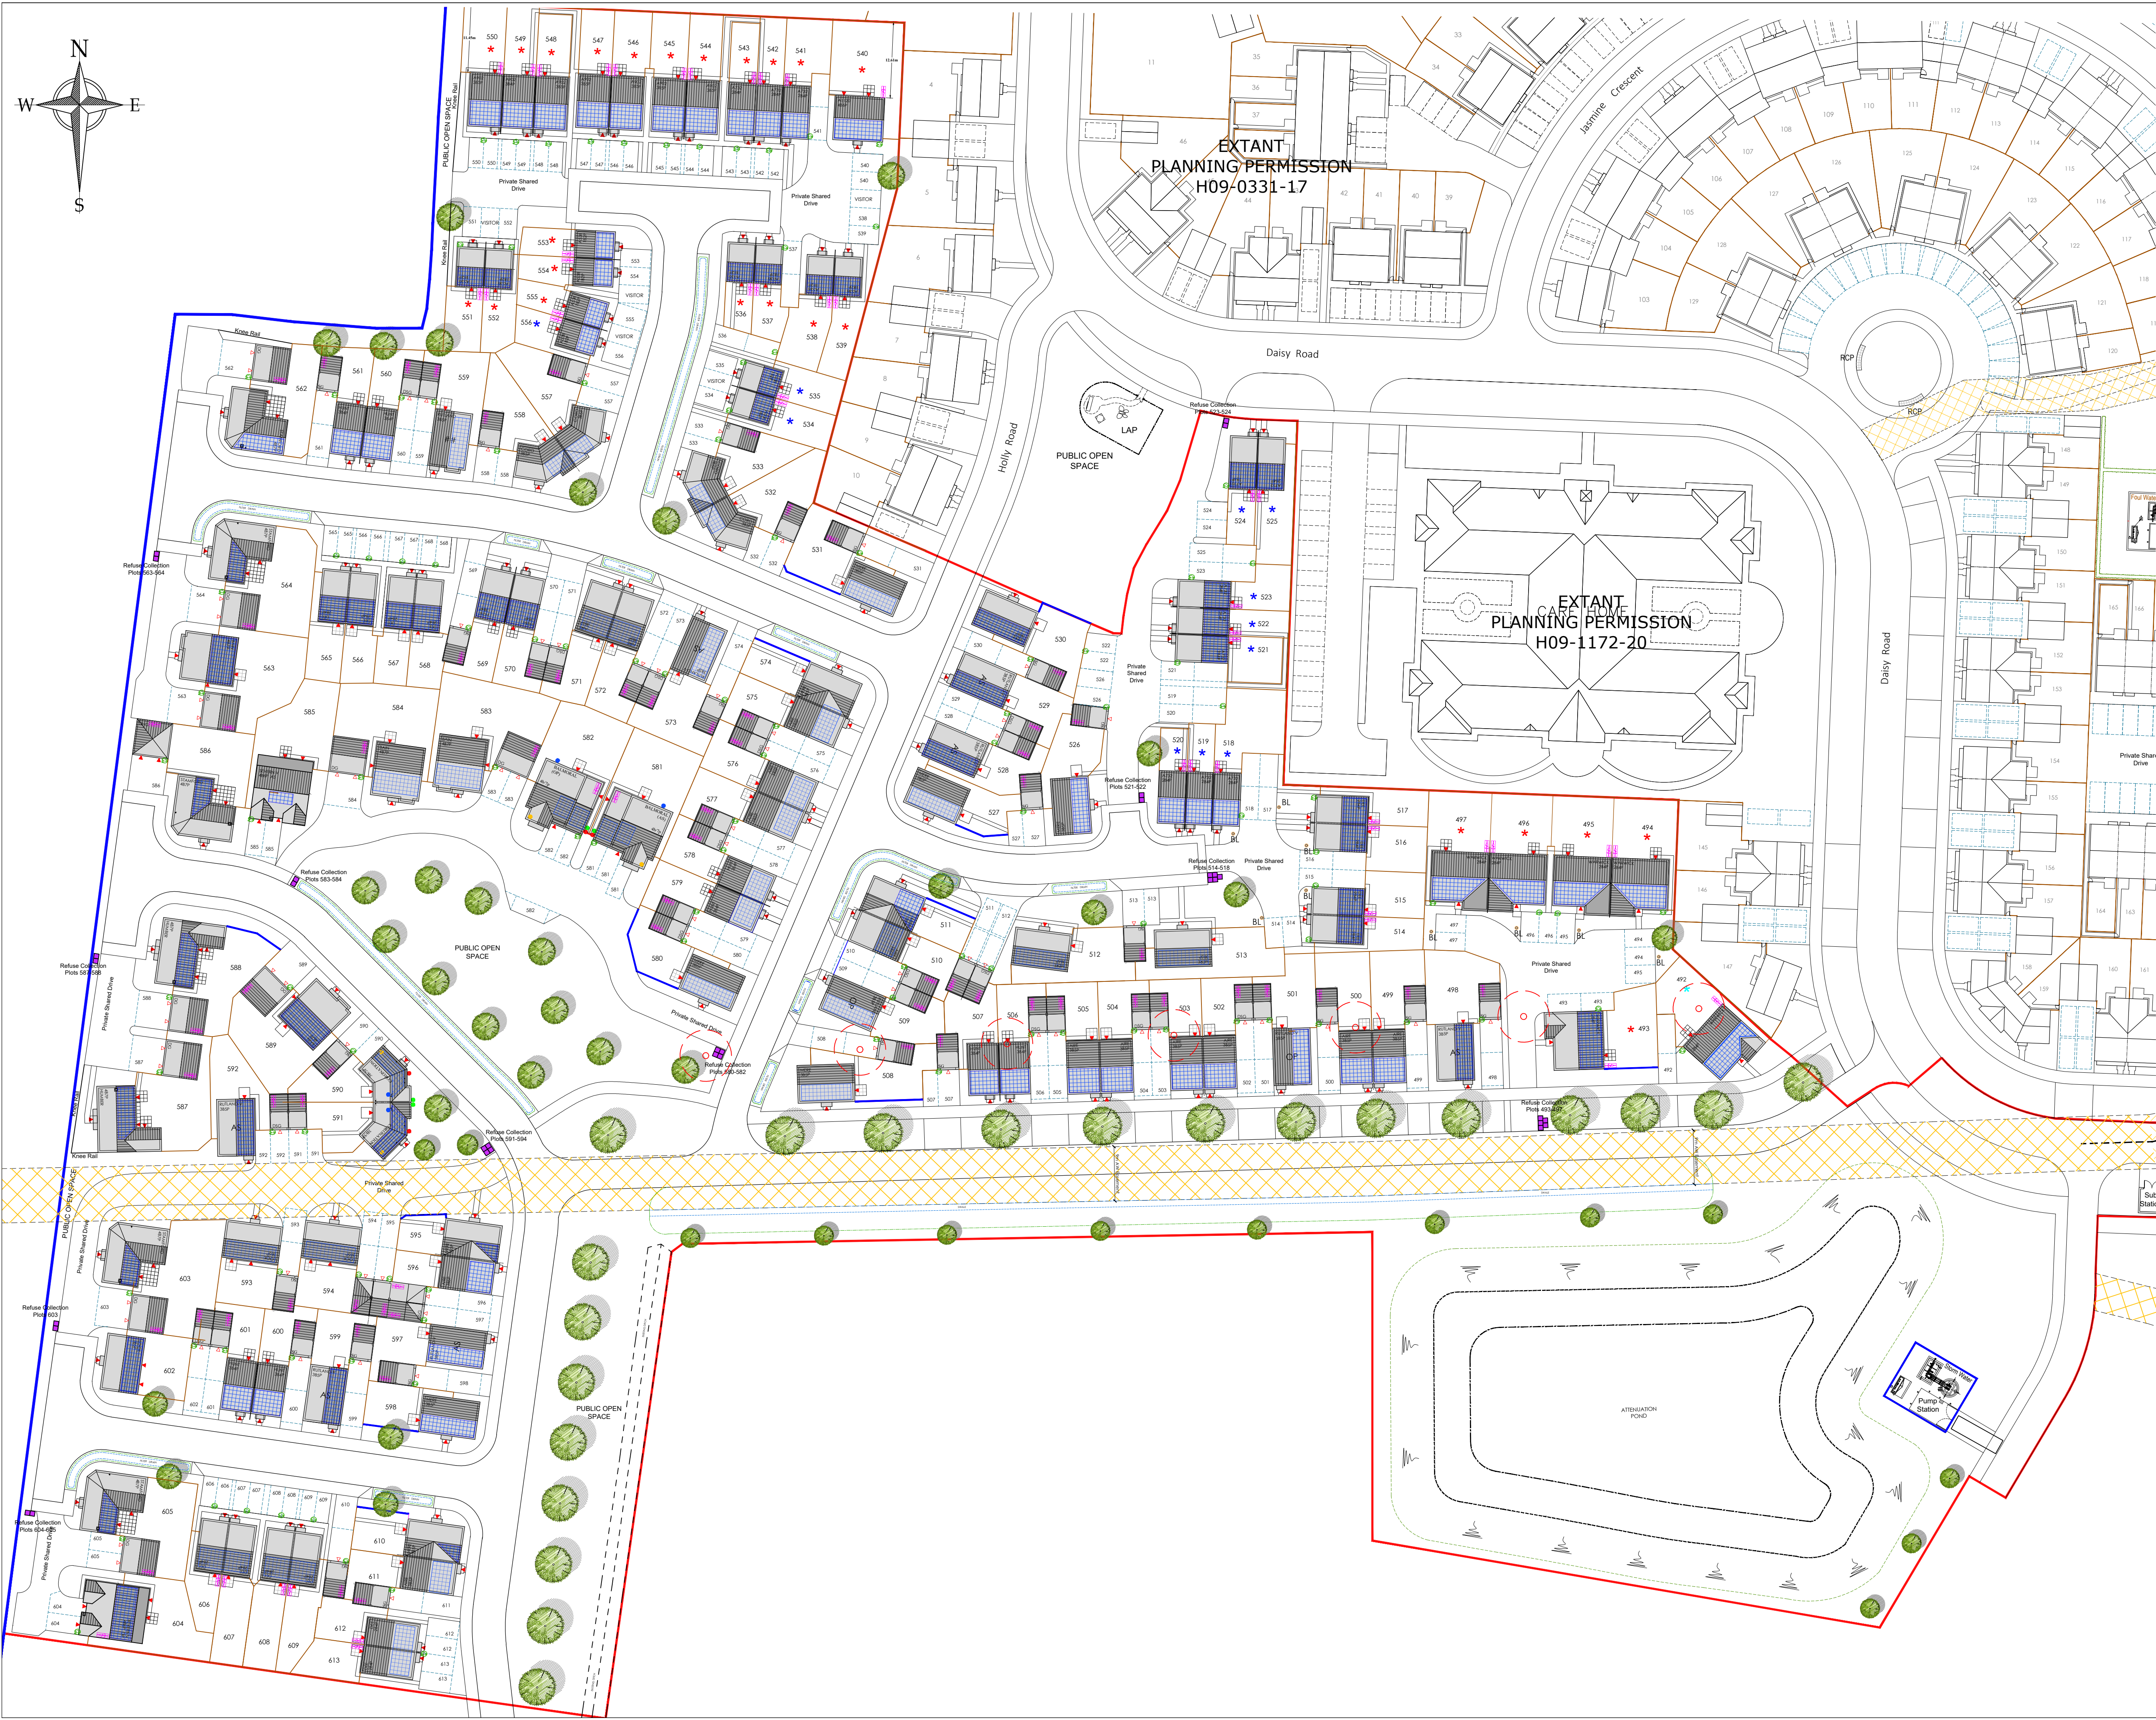

- KEY**
- Site Boundary
 - Extent of Further Land in Applicant's Ownership
 - 1.8m High Brick Wall
 - Filter Drains
 - Anglian Water Drainage Easement
 - RCP Refuse Collection Areas
 - LED dusk to dawn Bollard Lights
 - 7 kW Electric Vehicle Car Charger
 - PV Panels to Roofs - shown indicatively. Exact PV Requirements to be determined by SAPS
 - Landscaping - Shown Indicatively Refer to landscape drawings
 - Existing trees to be removed

SITE AREAS

Red Line Boundary	51522.5m ²
Usable Public Open Space	12758.6m ² (24.8%)

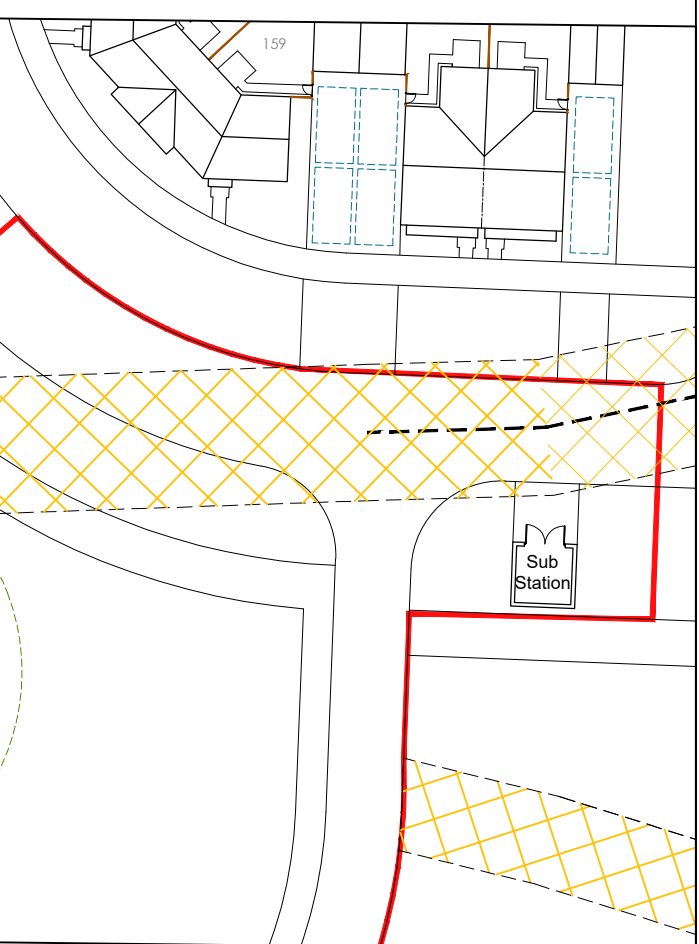

CONTINUATION

Rev.	Date	Description

ASHWOOD HOMES

1 Goodison Road, Lincs Gateway Business Park, Spalding, Lincs, PE12 6FY T: 01406 490590

PROJECT: Proposed Residential Development at Holbeach Meadows

DRAWING: Site Layout Phase 3 - Southern Site Plots (122 No. Plots)

SCALE: 1:500@A1 DRAWN: GB

DATE: NOVEMBER.2023 REVISION: /

DRAWING No: 137-SL-21