






FRONT ELEVATION

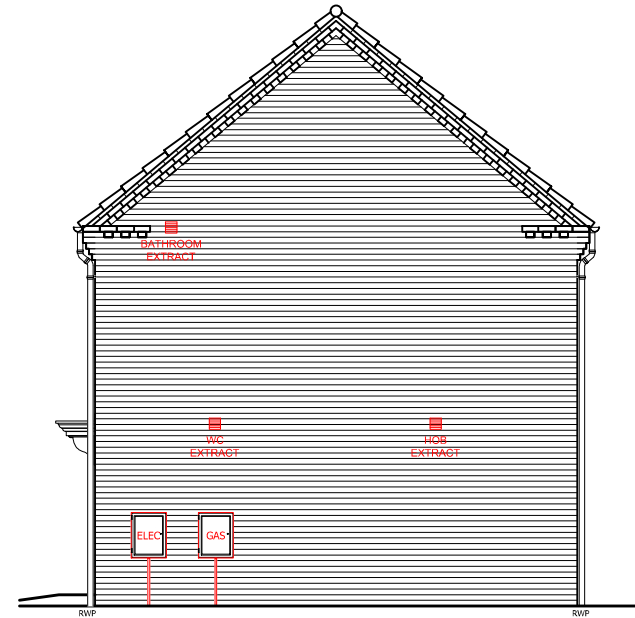


SIDE ELEVATION

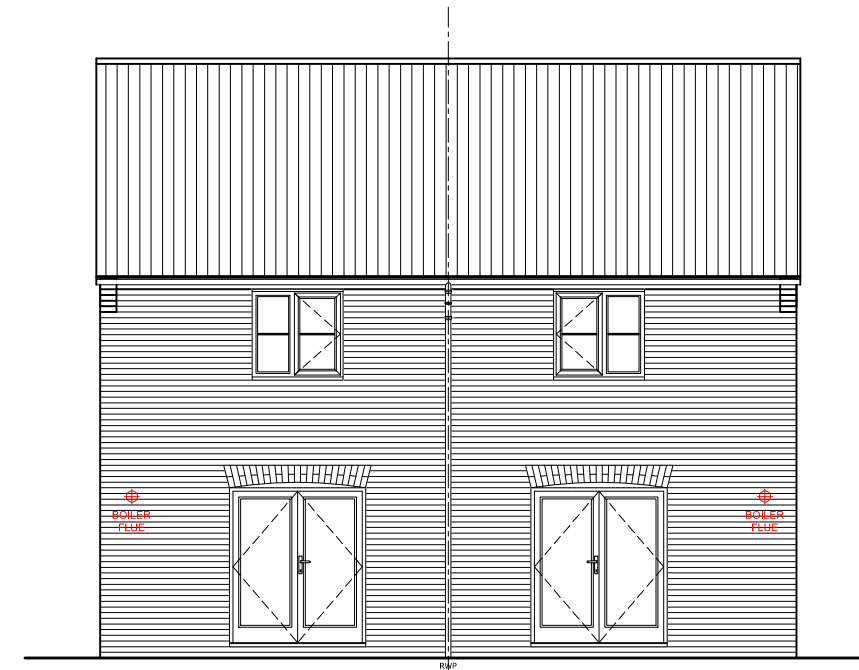

REAR ELEVATION

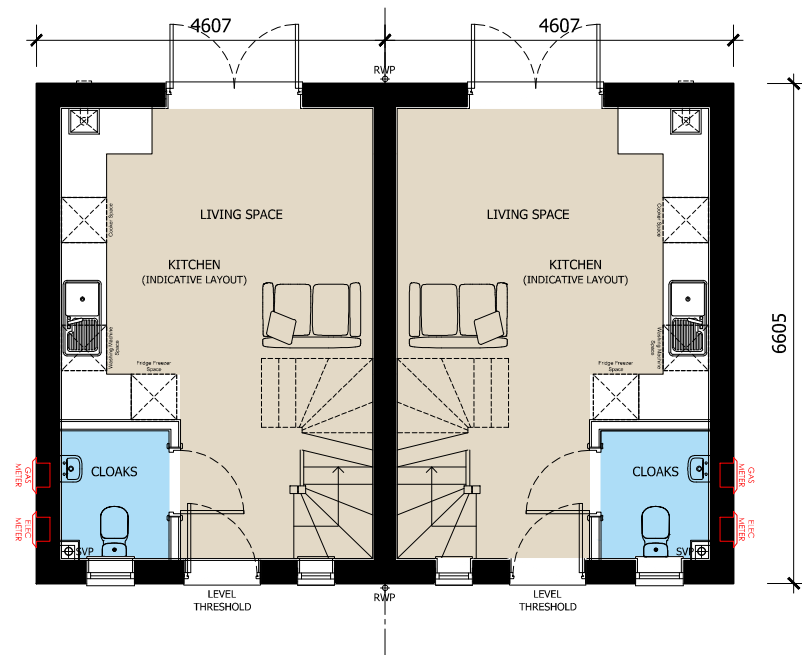

GROUND FLOOR

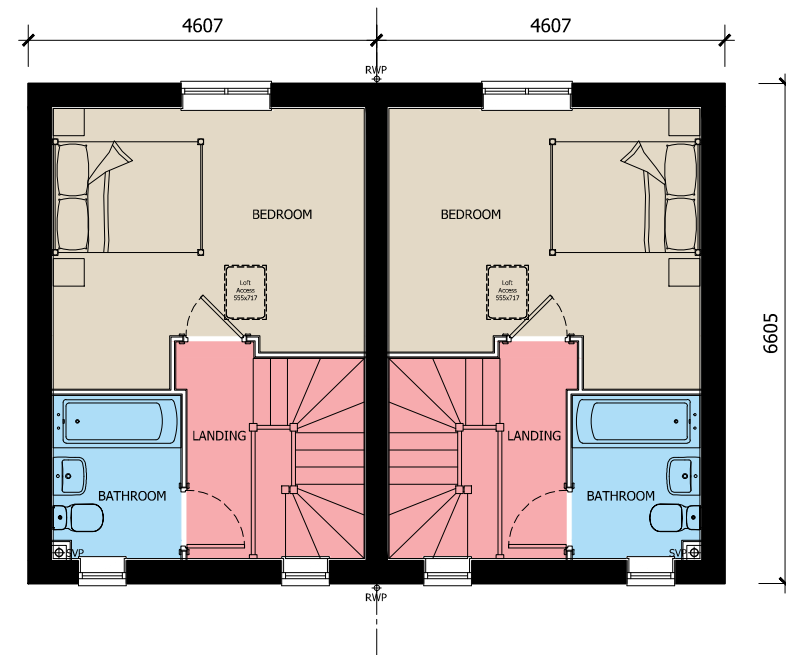

FIRST FLOOR



 1 Goodison Road, Lincs Gateway Business Park, Spalding, Lincs, PE12 6FY T: 01406 490590	HOUSE TYPE: A538(R) (538 FT ²)
	DRAWING TITLE: DESIGN SHEET
	DRAWING NUMBER: A538(R)-001