


GROUND FLOOR
3 Bed 575Sqt/53.41Sqm




FIRST FLOOR

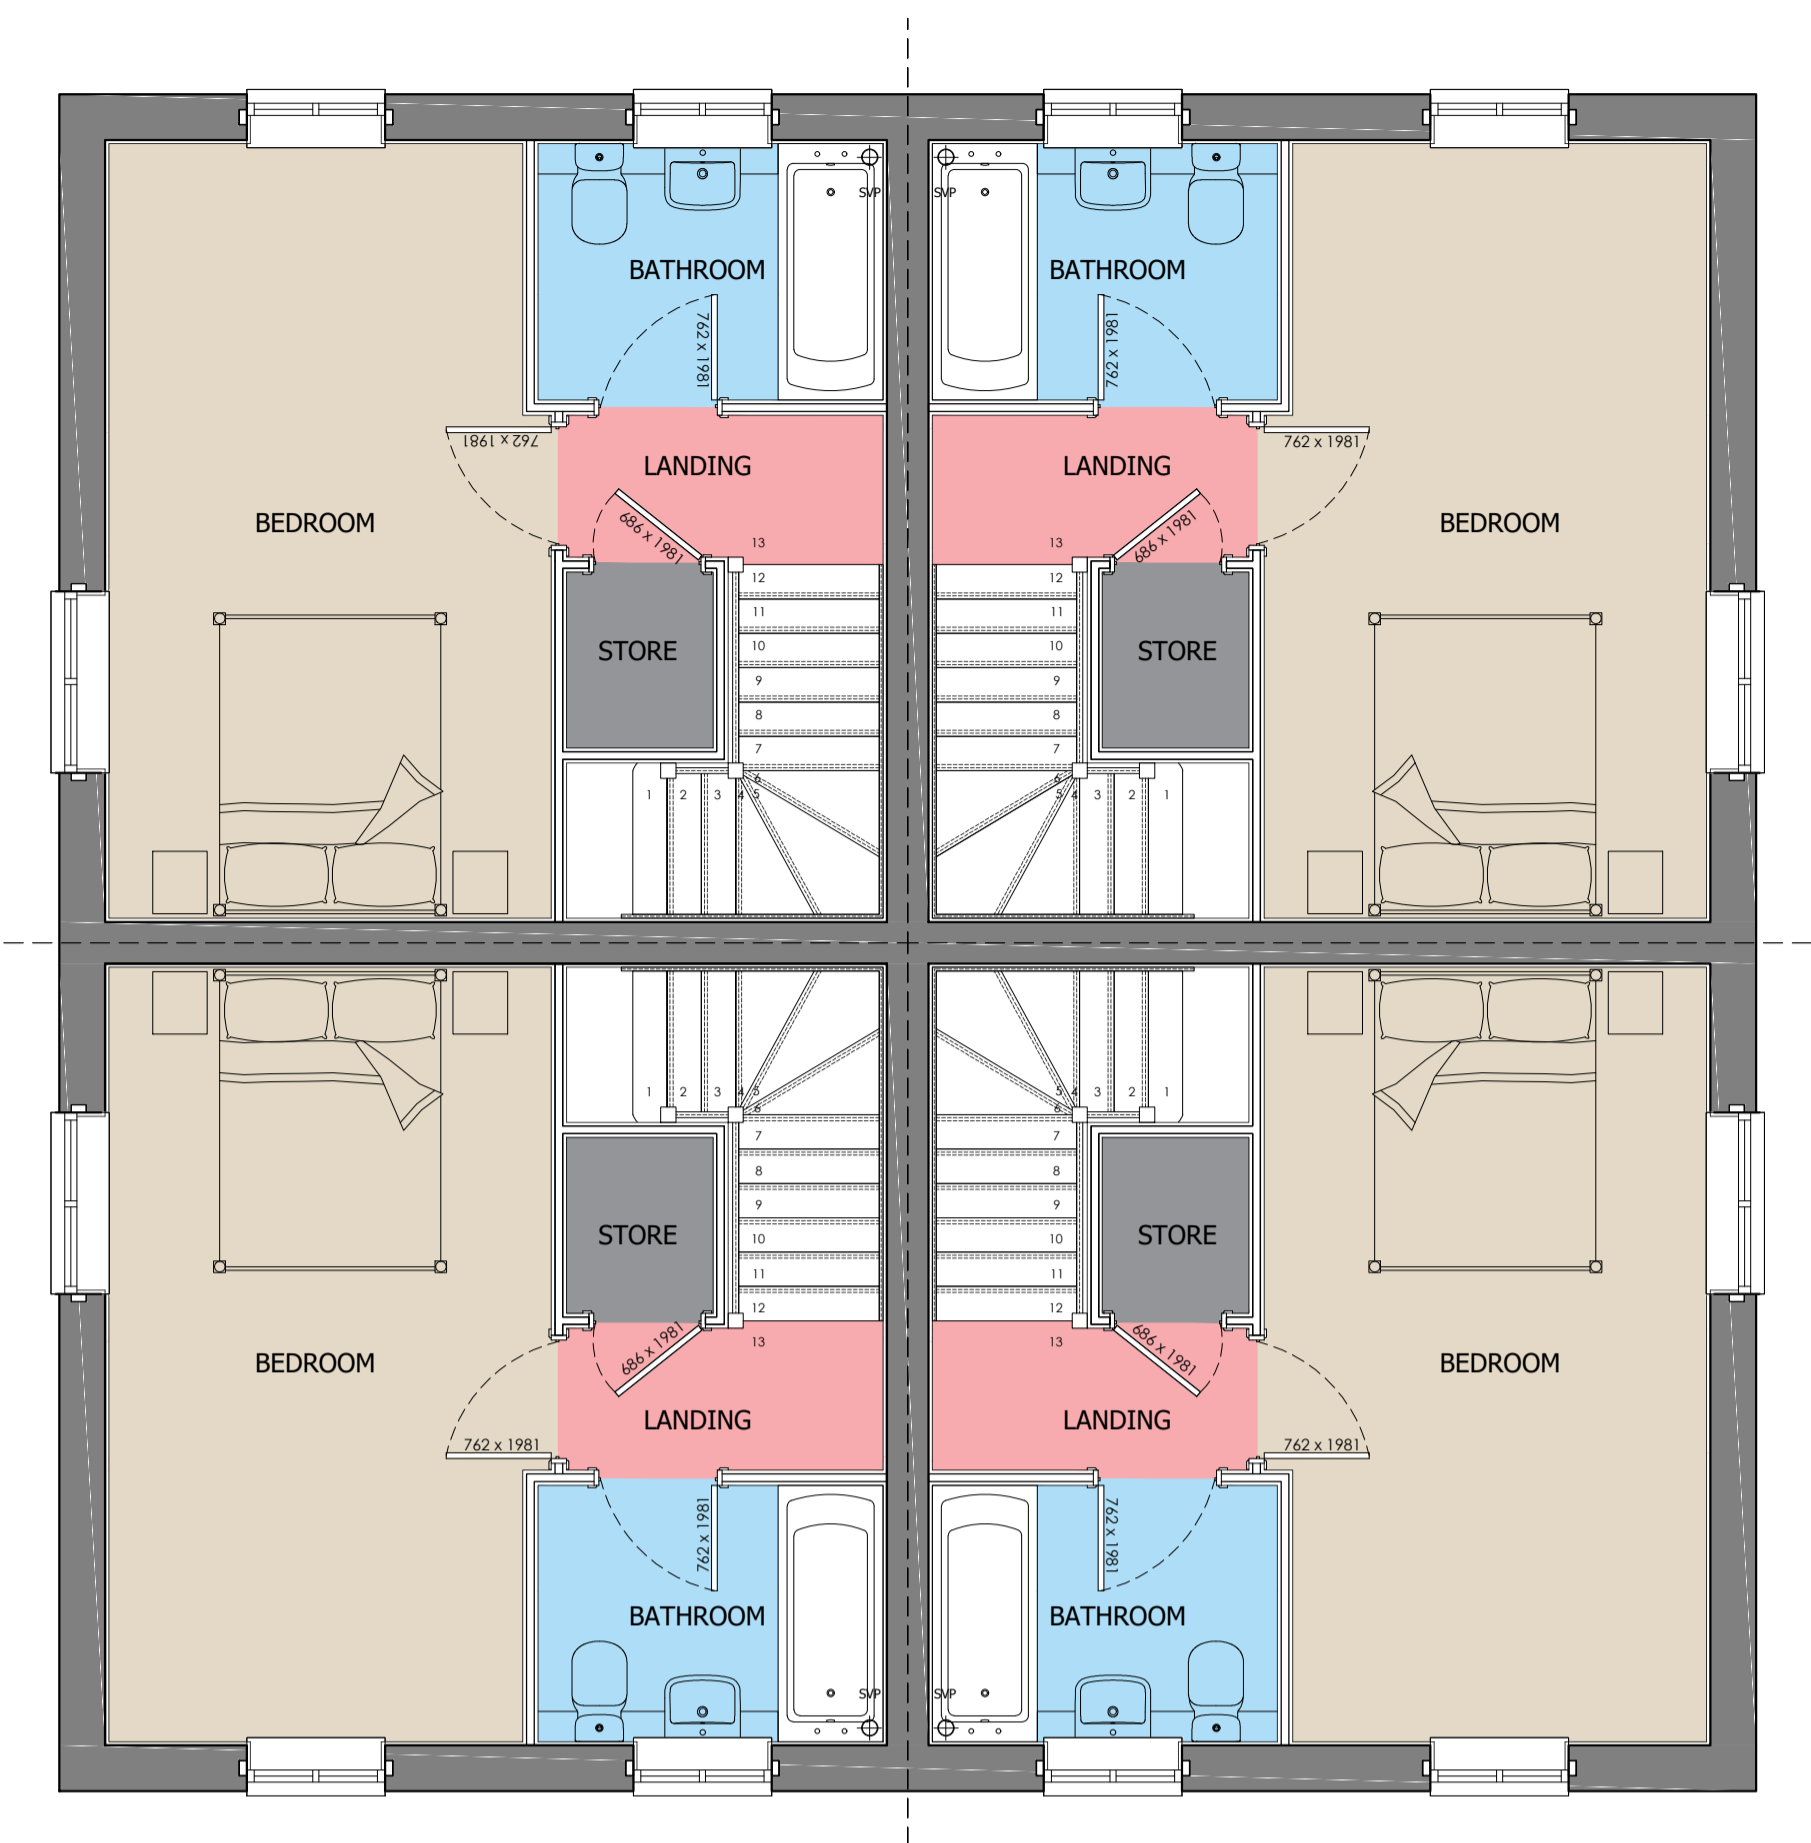

SIDE ELEVATION



SIDE ELEVATION

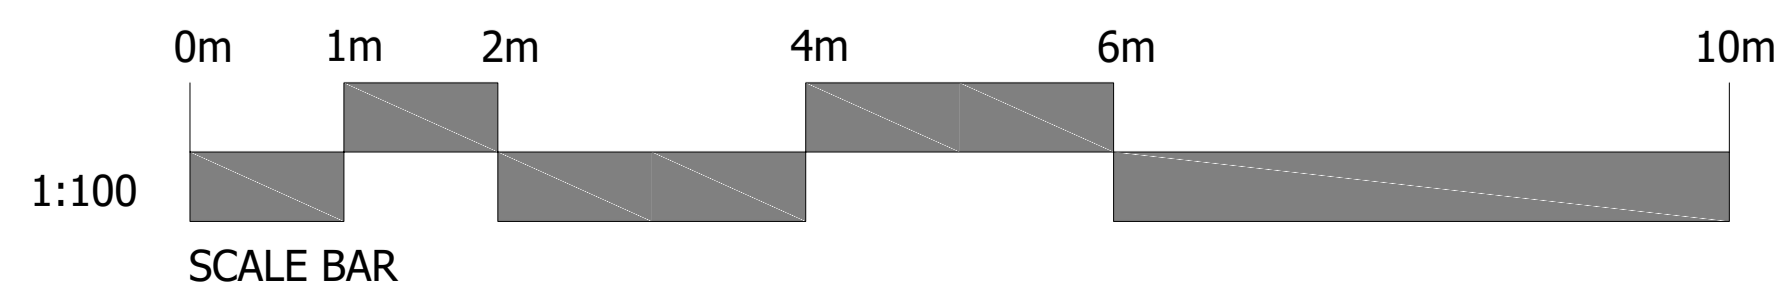

1 Goodison Road, Lincs Gateway Business Park,
Spalding, Lincs, PE12 6FY T: 01406 490590

HOUSE TYPE:
A575 - V - DS - 001
(575 sq ft)