


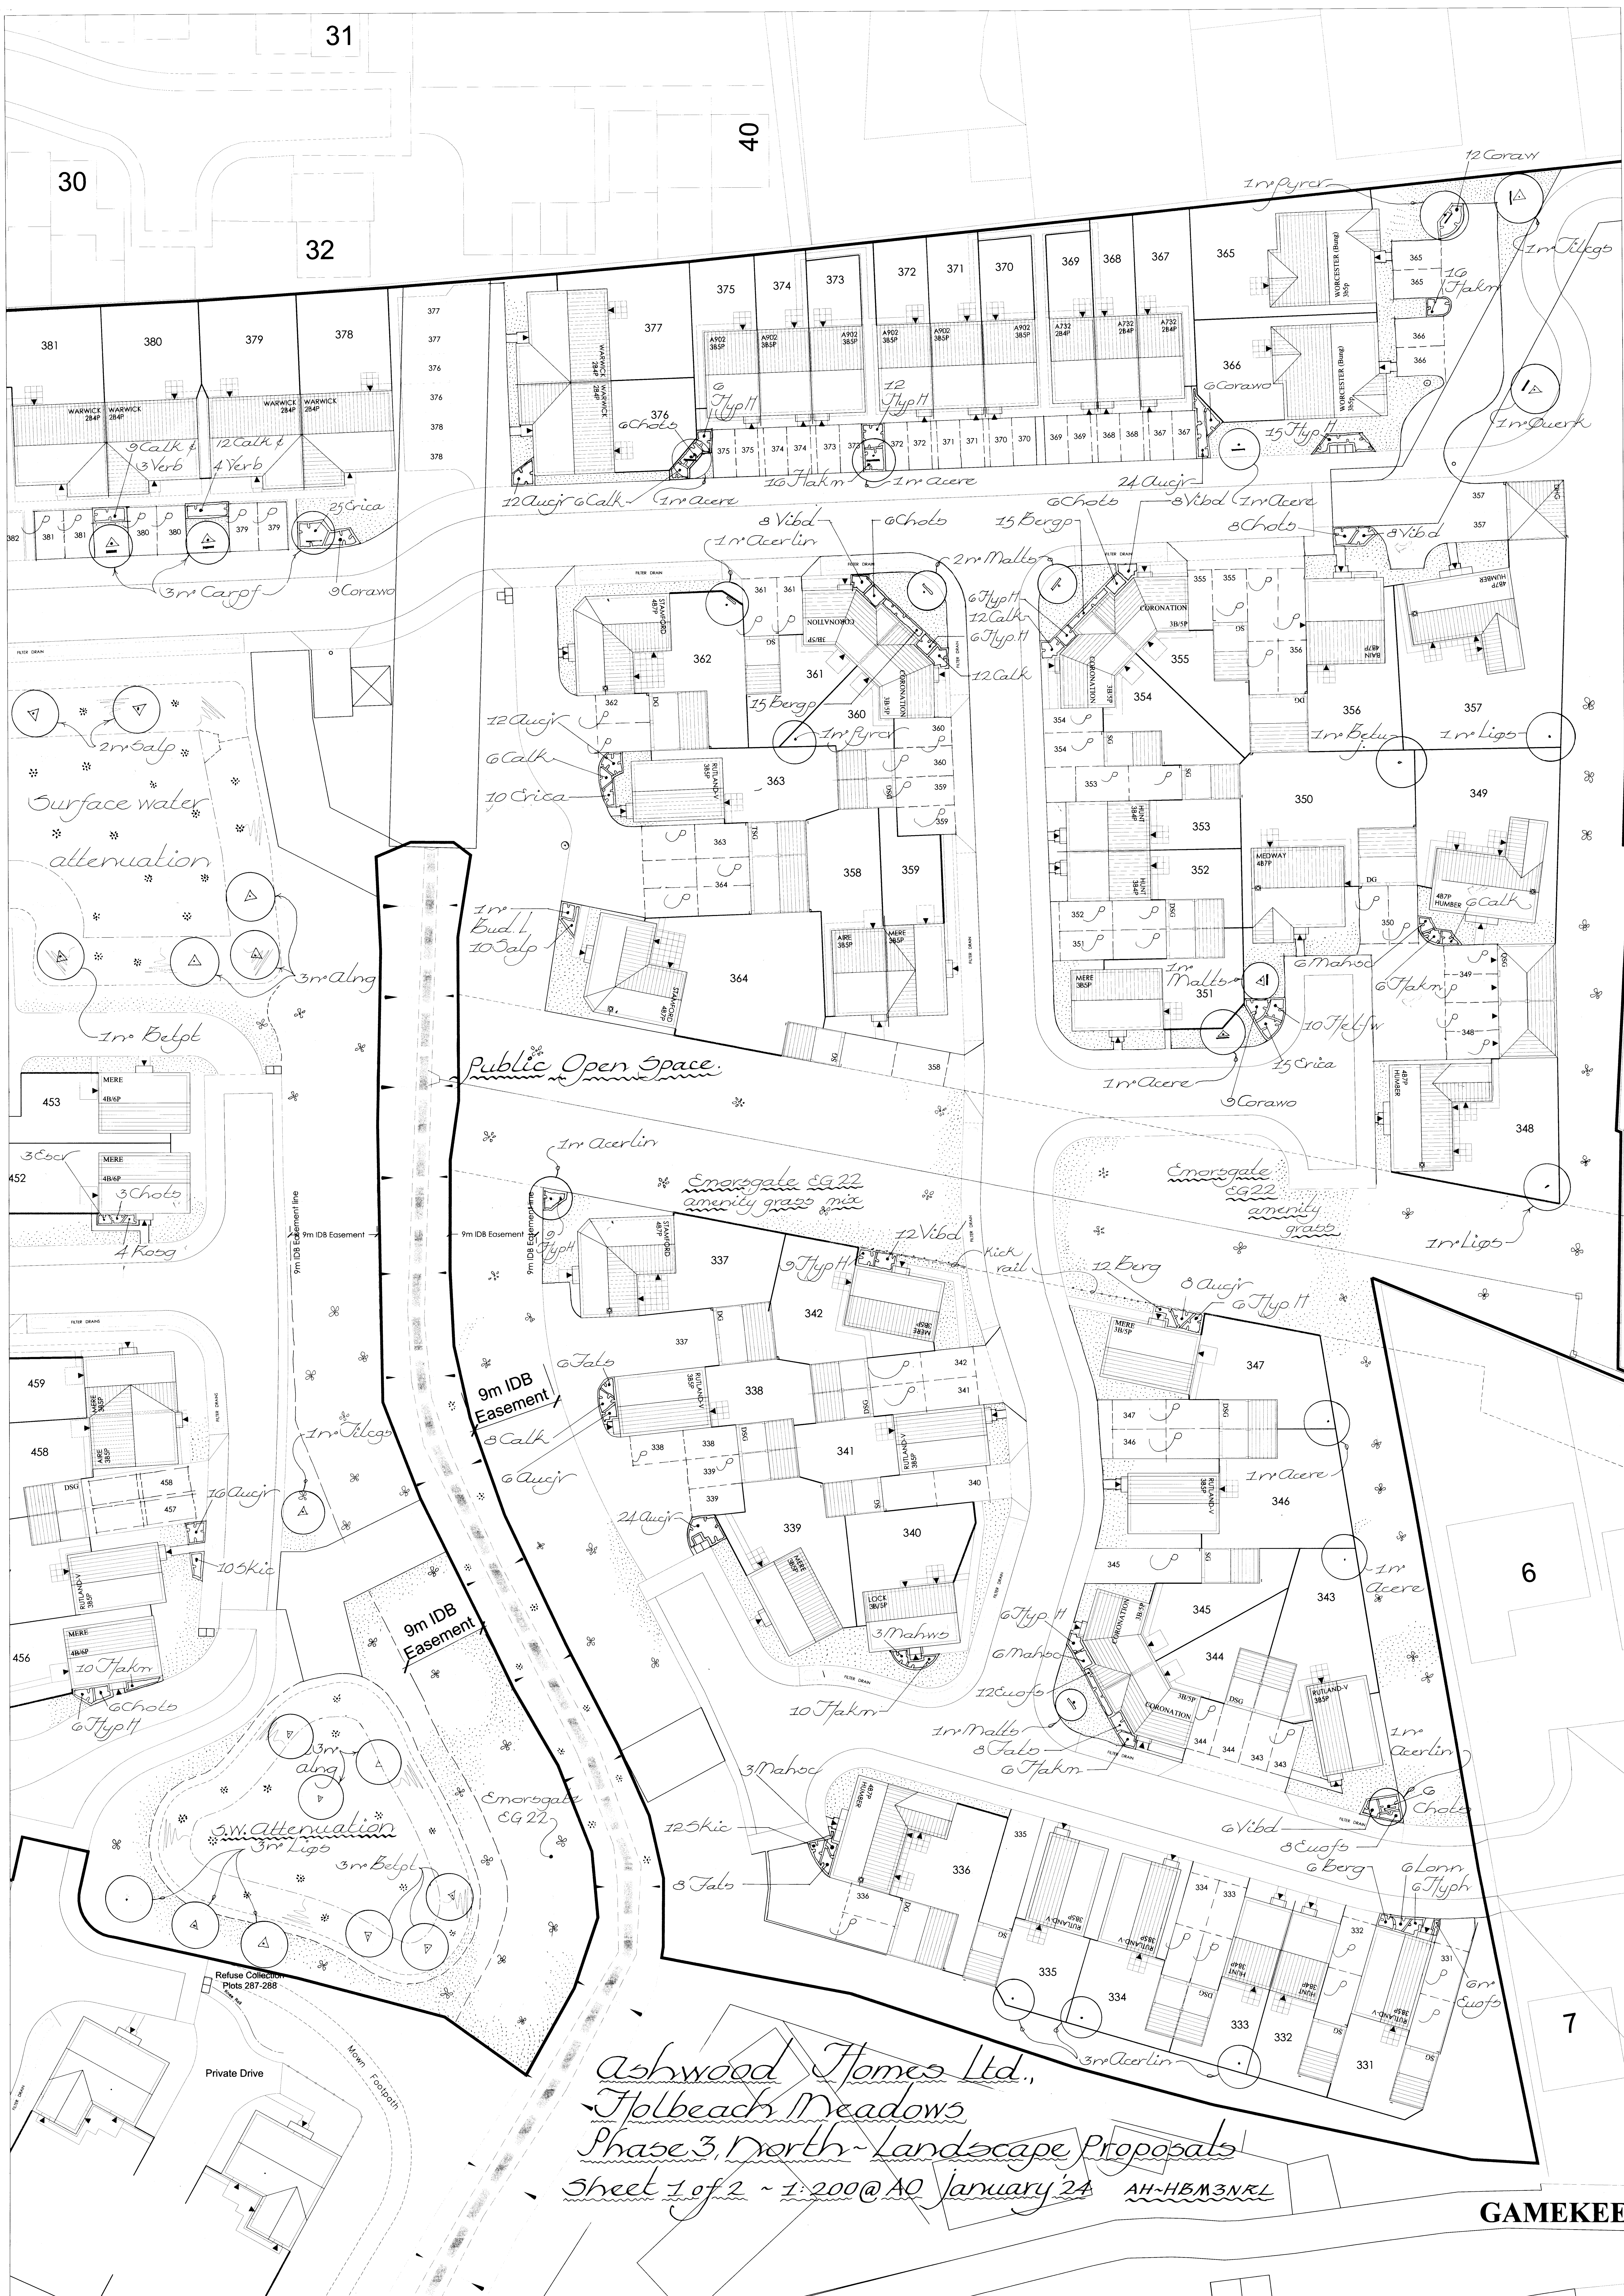

Ashwood Homes Ltd.,
Folbeach Meadows
Phase 3, North - Landscape Proposals
Sheet 1 of 2 ~ 1:200 @ A0 January 24 AH-HBM3NRL

GAMEKEEPER