




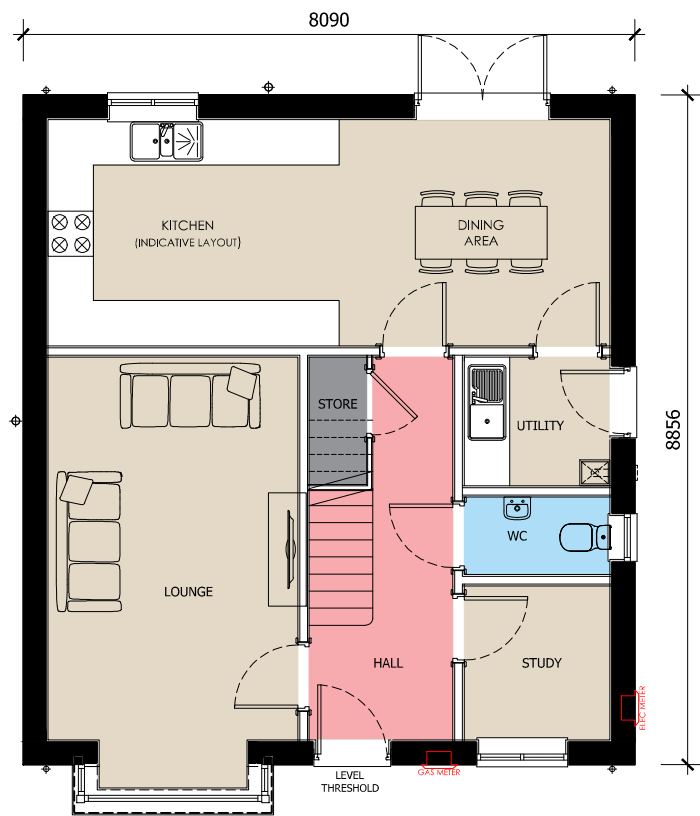


GROUND FLOOR

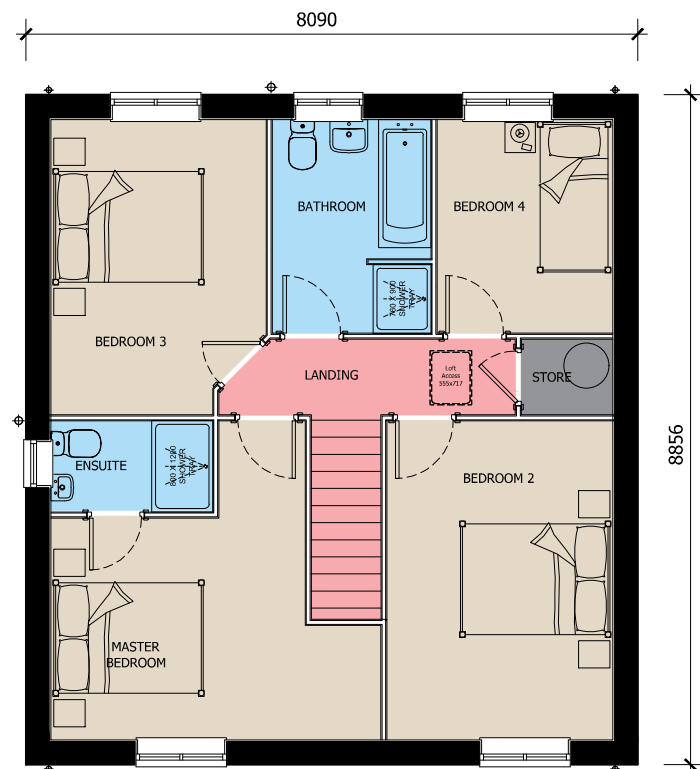


FIRST FLOOR

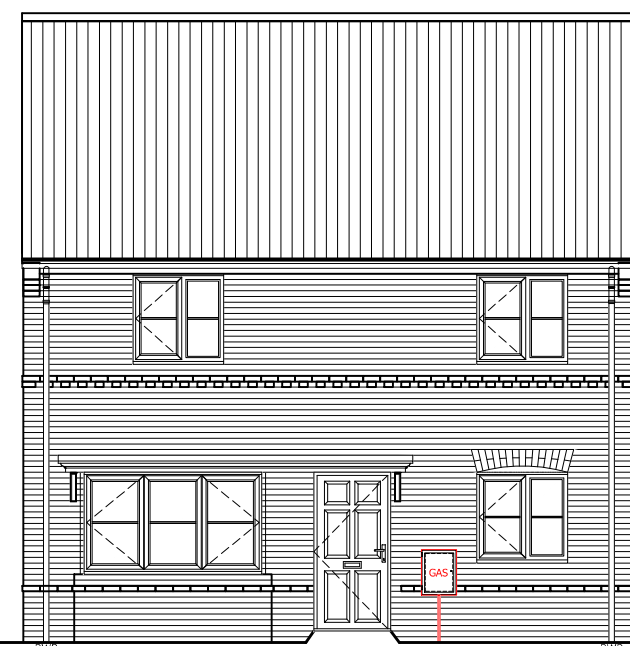

FRONT ELEVATION

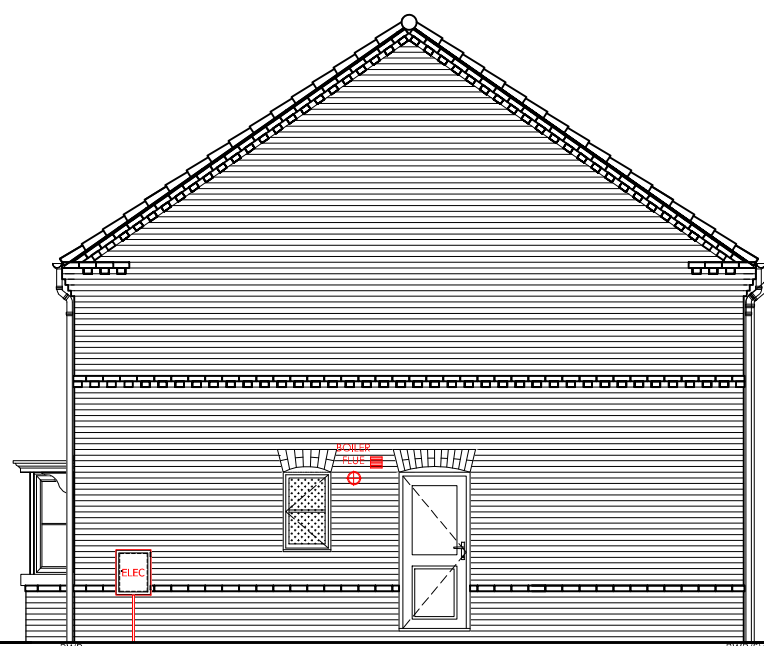


SIDE ELEVATION

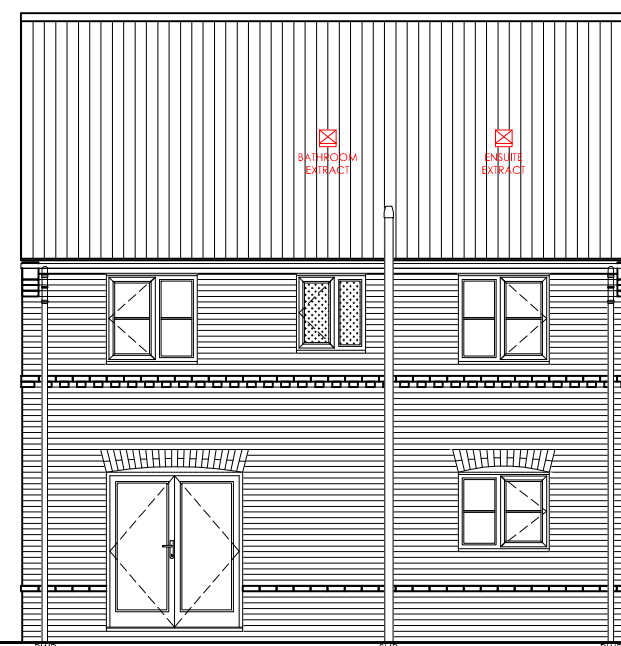

REAR ELEVATION



SIDE ELEVATION

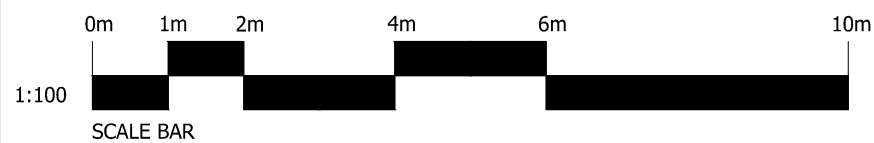

 ASHWOOD HOMES 1 Goodison Road, Lincs Gateway Business Park, Spalding, Lincs, PE12 6FY T: 01406 490590	HOUSE TYPE: BAIN (1310 FT ²)
	DRAWING TITLE: DESIGN SHEET
	DRAWING NUMBER: BAIN-001