




GROUND FLOOR



FIRST FLOOR

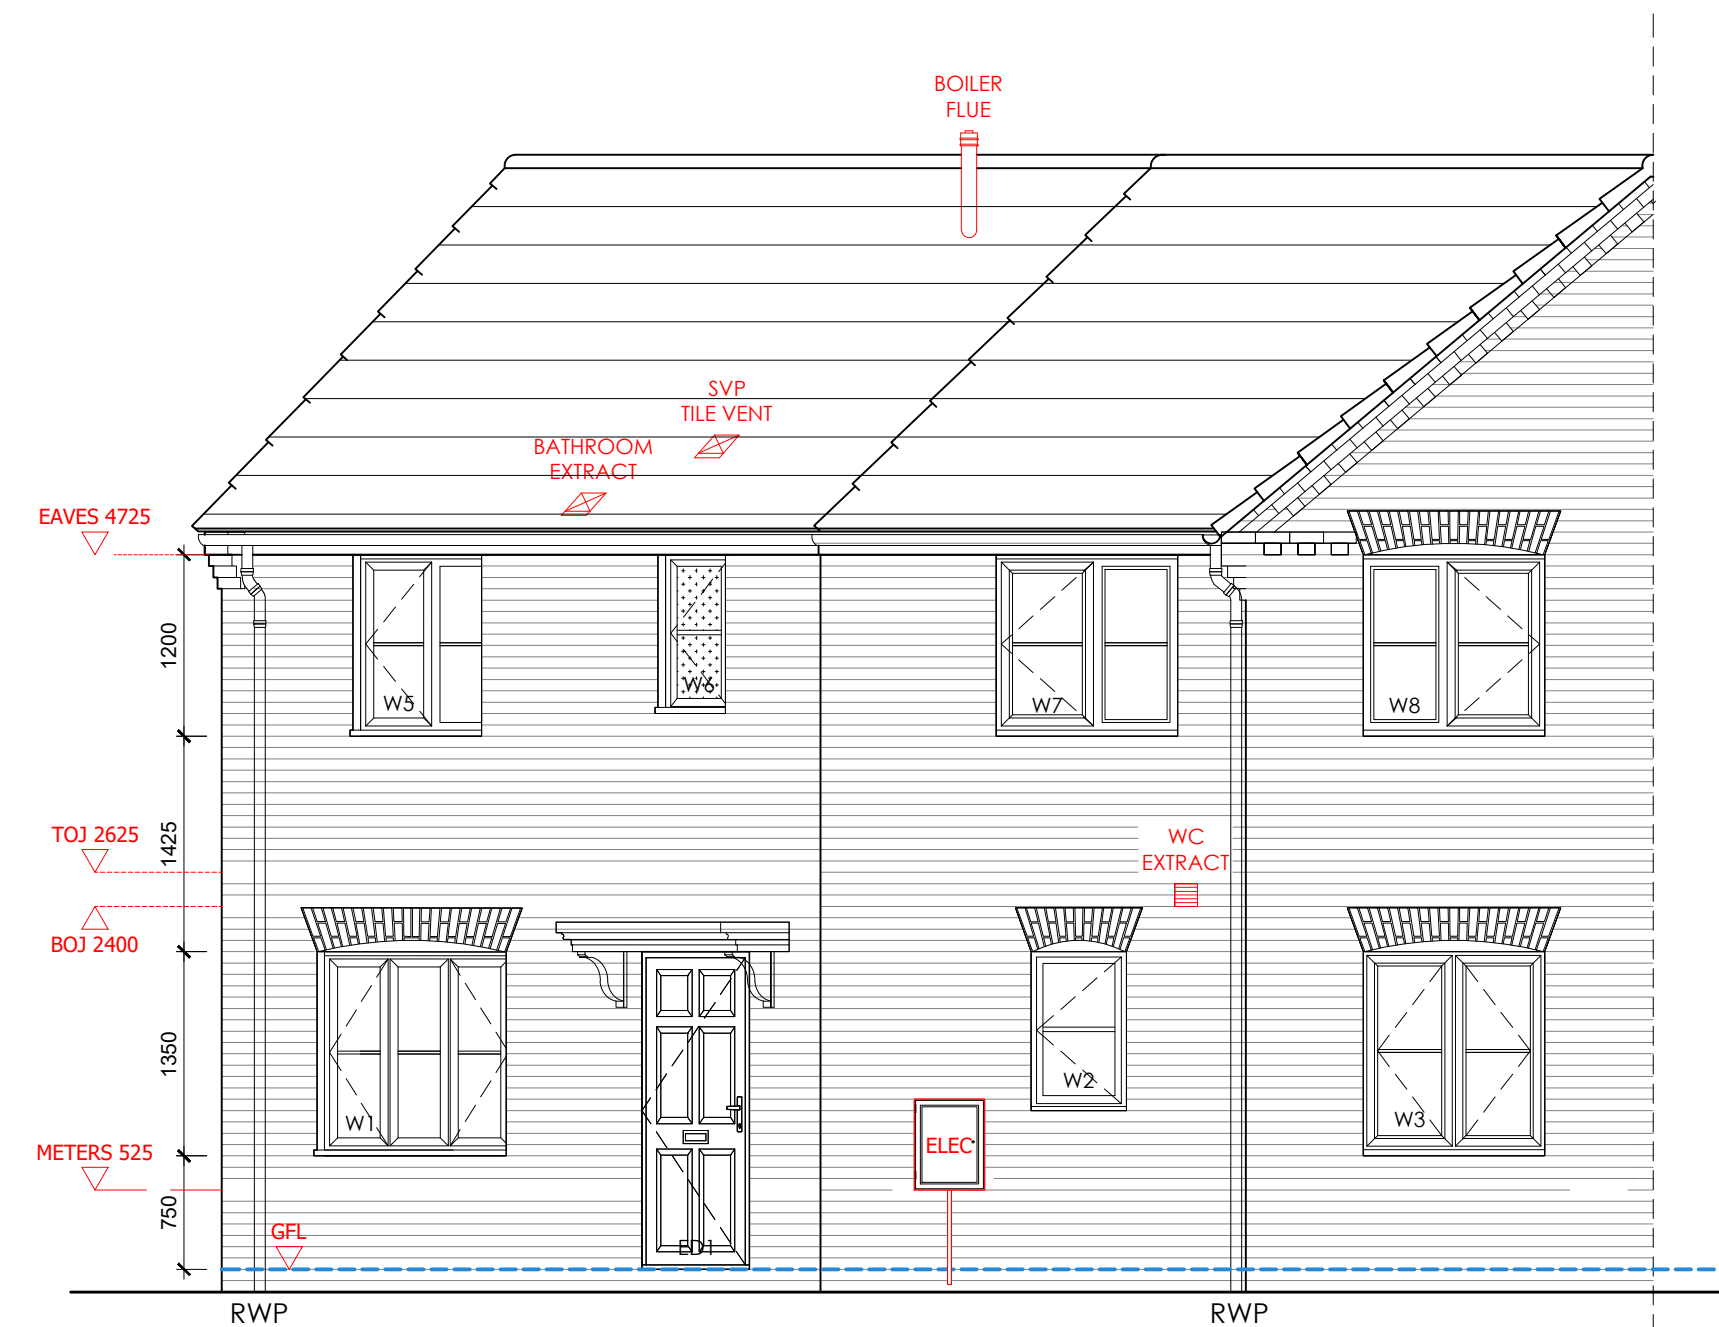


FRONT ELEVATION



SIDE ELEVATION



REAR ELEVATION

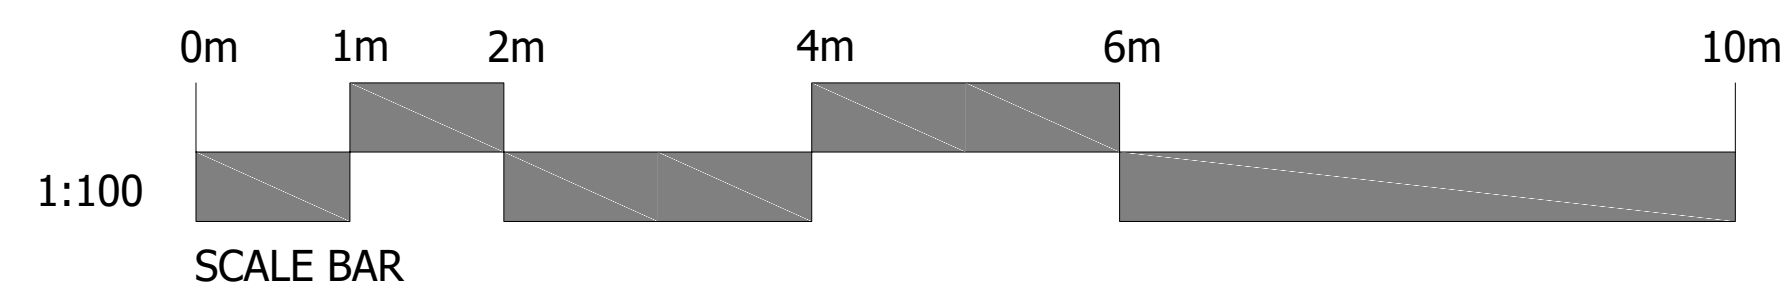

1 Goodison Road, Lincs Gateway Business Park,
Spalding, Lincs, PE12 6FY T: 01406 490590

HOUSE TYPE:
CORONATION - 001
(932 sq ft)