



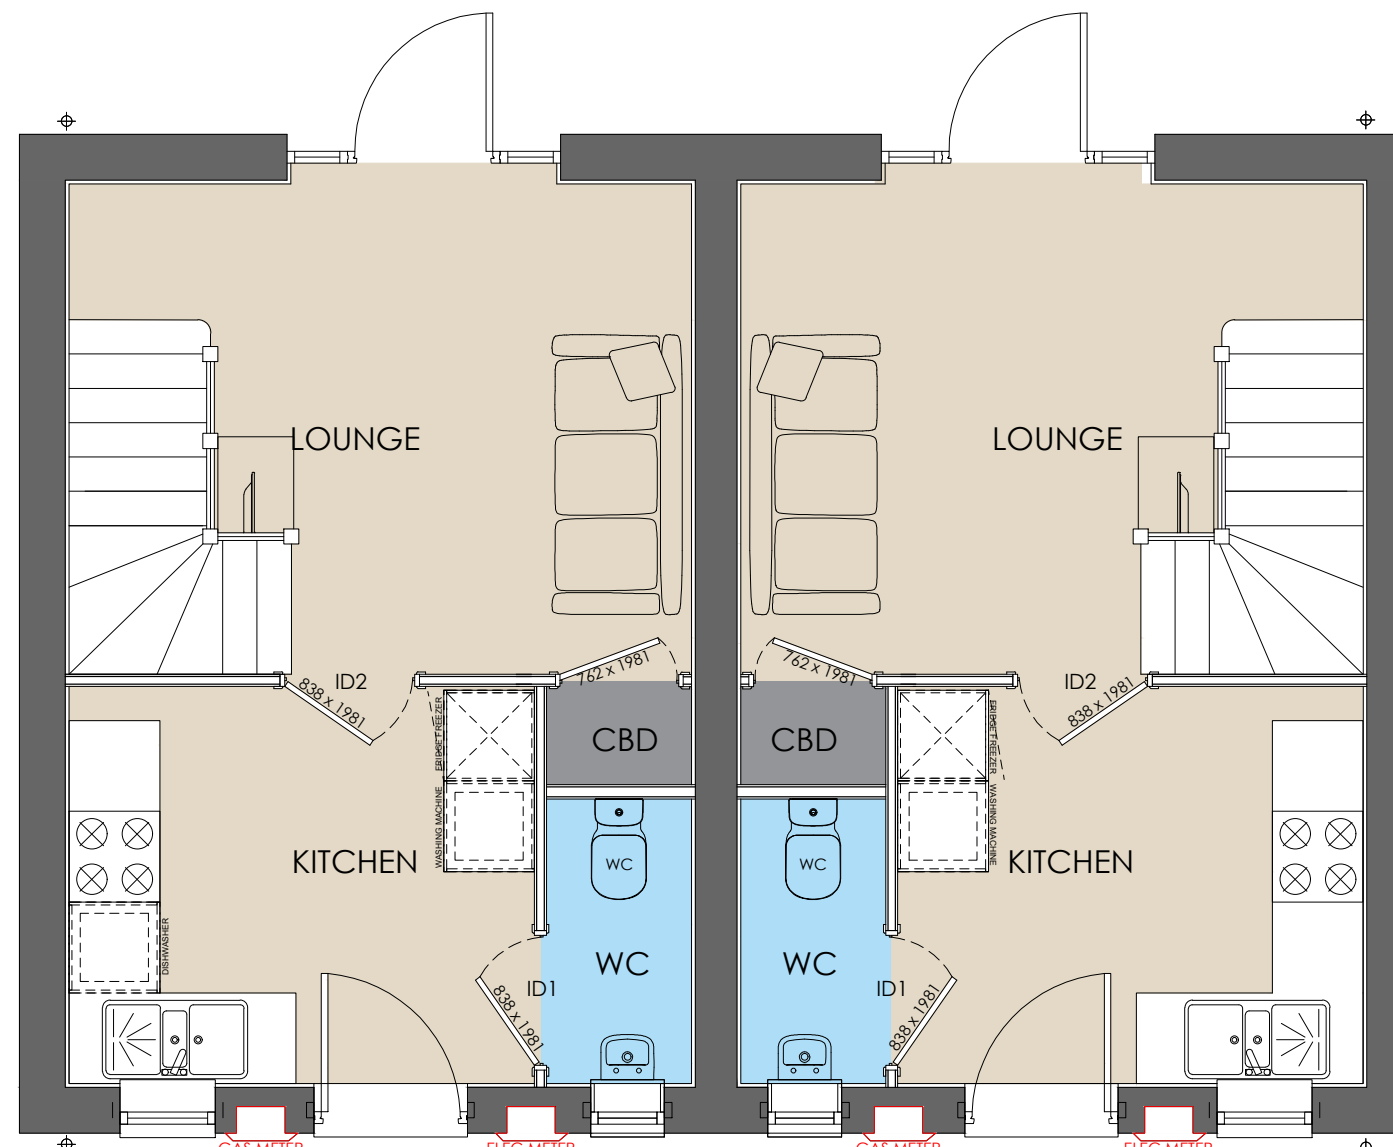

GROUND

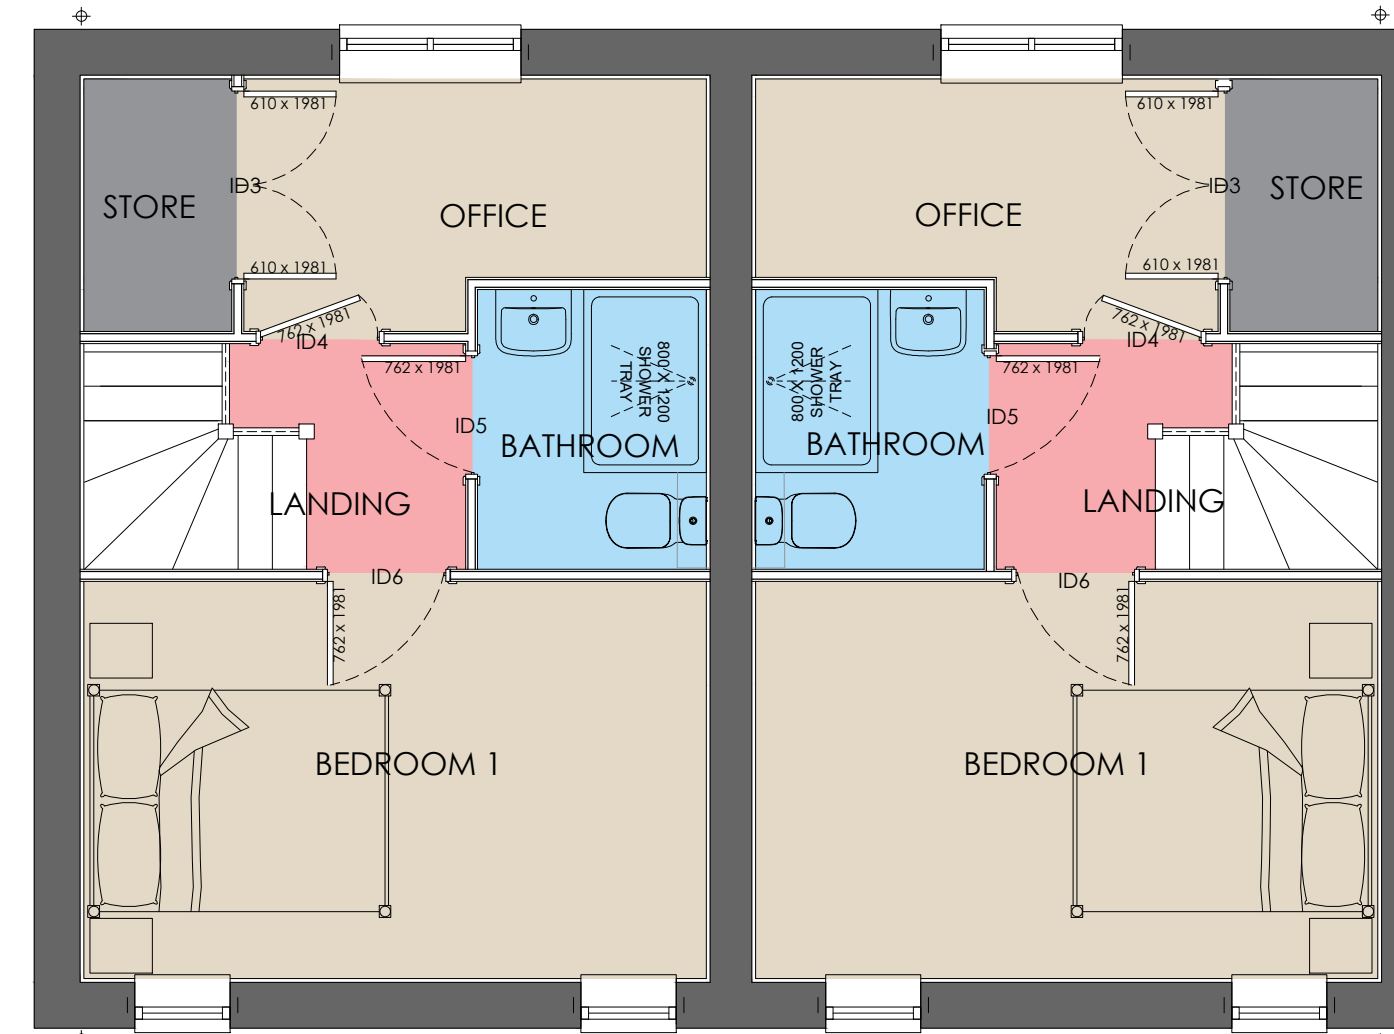

FIRST




SIDE ELEVATION

FRONT ELEVATION

REAR ELEVATION

SIDE ELEVATION

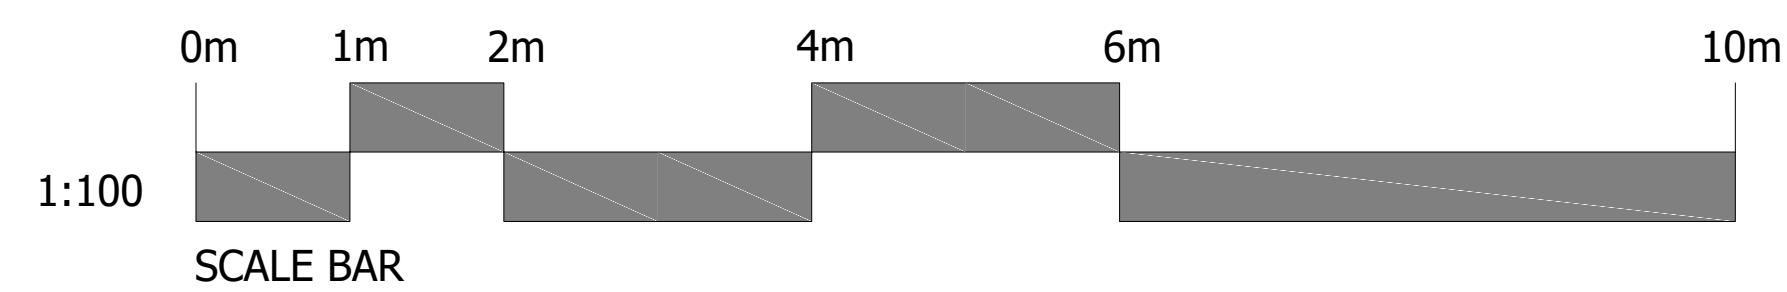

1 Goodison Road, Lincs Gateway Business Park,
Spalding, Lincs, PE12 6FY T: 01406 490590

HOUSE TYPE:
GLEN - DS - 001
(538 sq ft)