



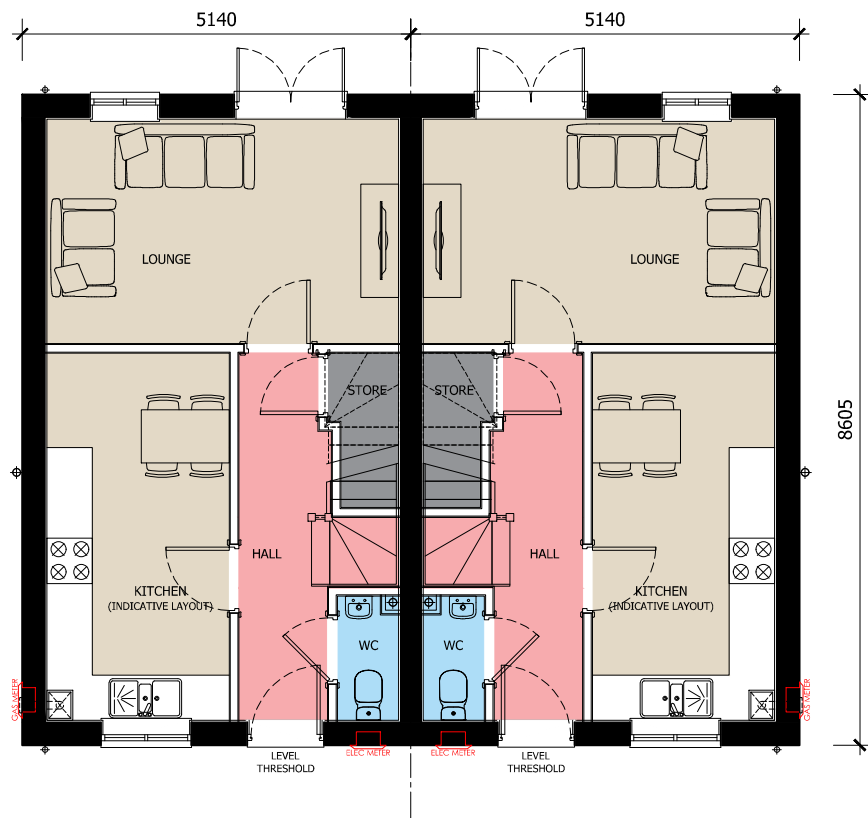


GROUND FLOOR

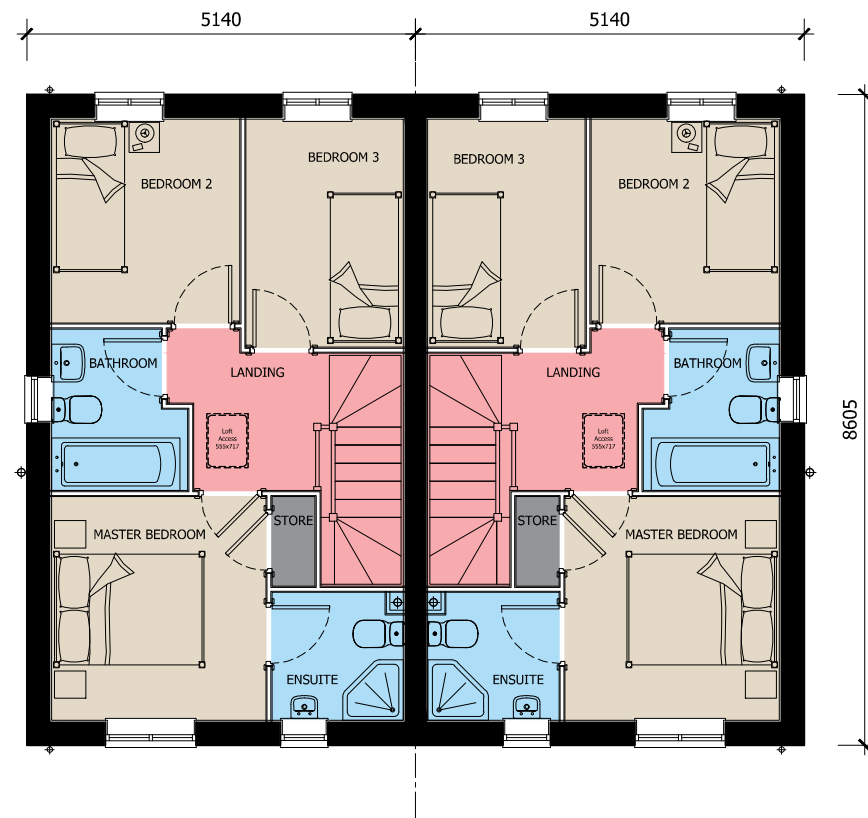

FIRST FLOOR




FRONT ELEVATION

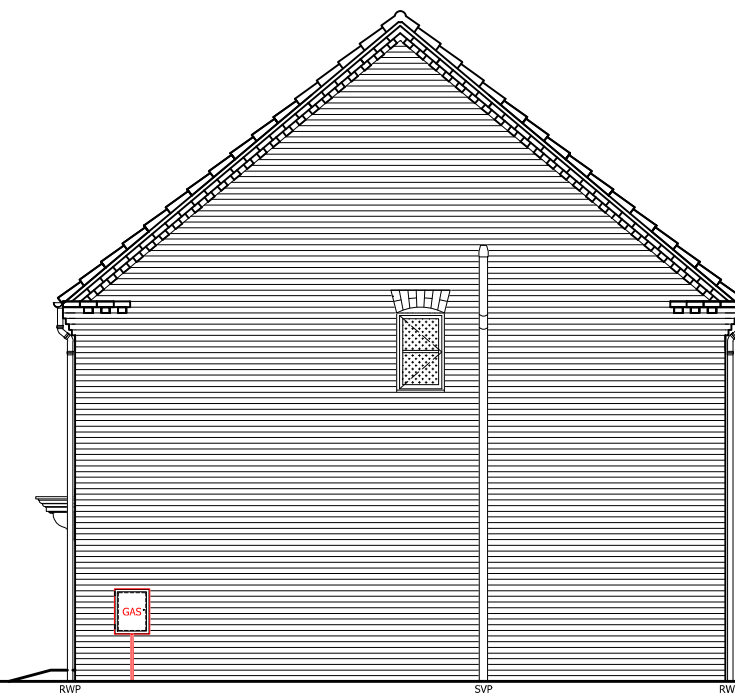

SIDE ELEVATION



REAR ELEVATION

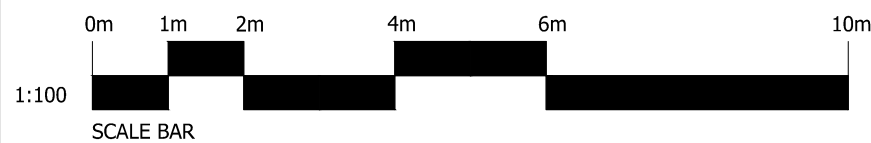

|   |                 |                                      |
|---|-----------------|--------------------------------------|
|  <p>ASHWOOD<br/>HOMES</p> <p>1 Goodison Road, Lincs Gateway Business Park,<br/>Spalding, Lincs, PE12 6FY T: 01406 490590</p> | HOUSE TYPE:     | HUNTINGDON<br>(796 FT <sup>2</sup> ) |
|   | DRAWING TITLE:  | DESIGN SHEET                         |
|   | DRAWING NUMBER: | HUNTINGDON-001                       |