



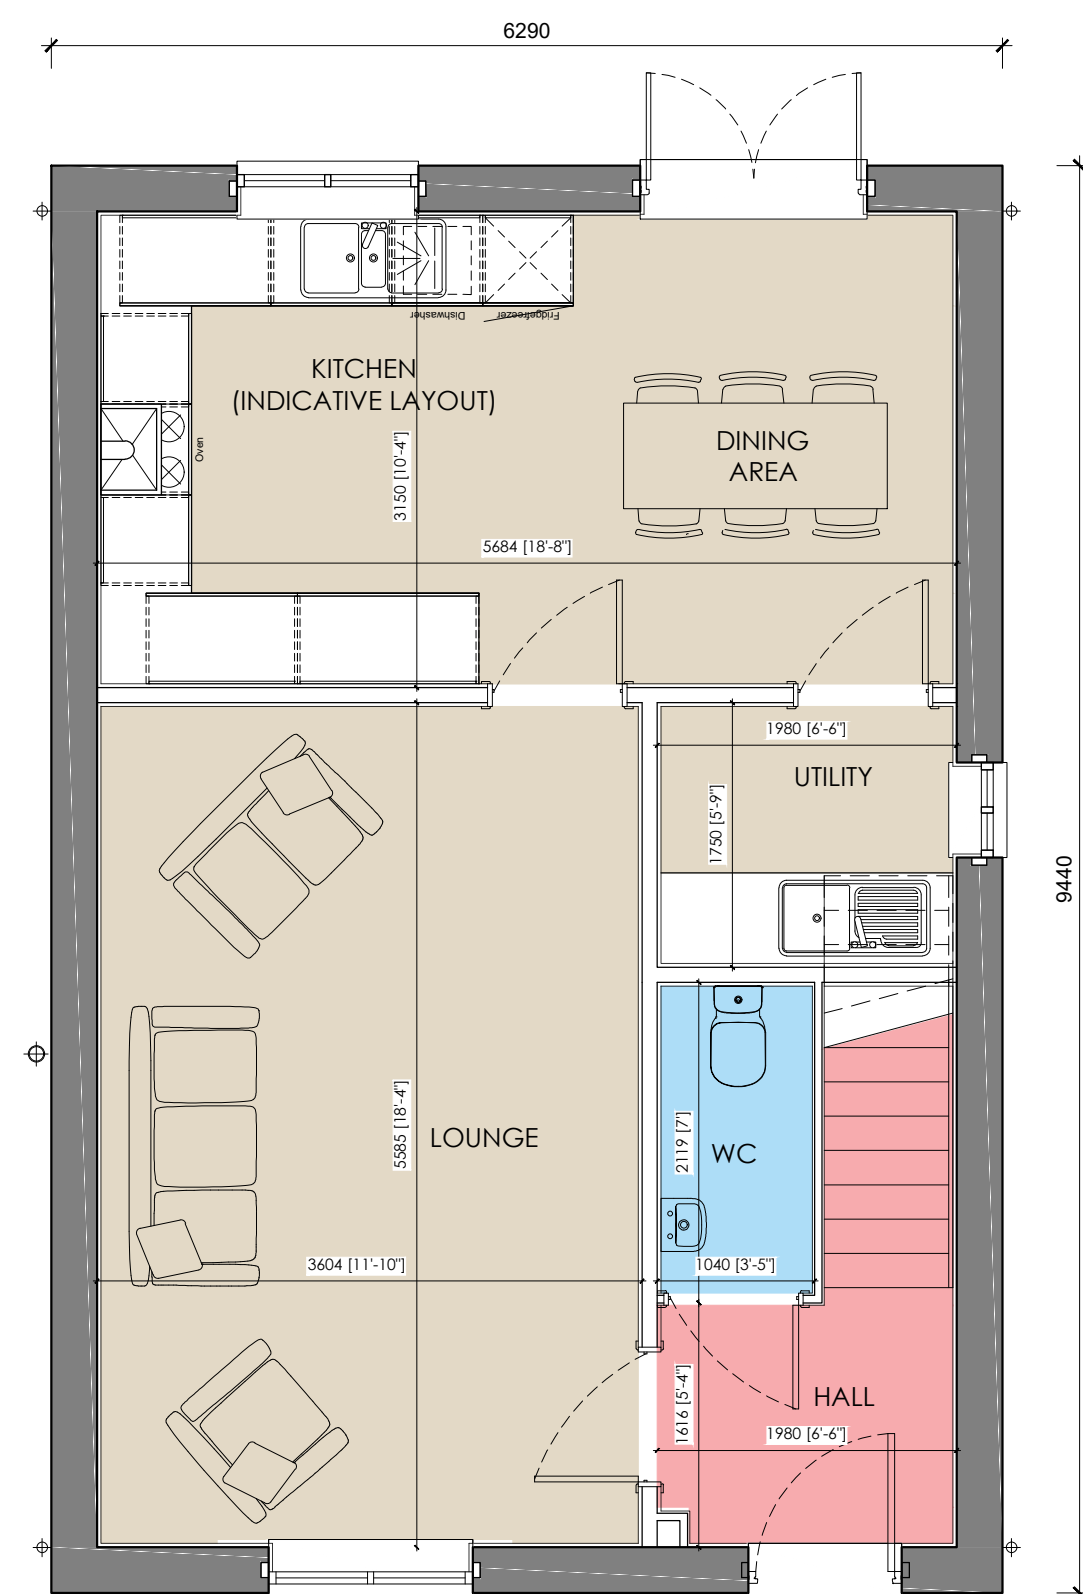

GROUND FLOOR

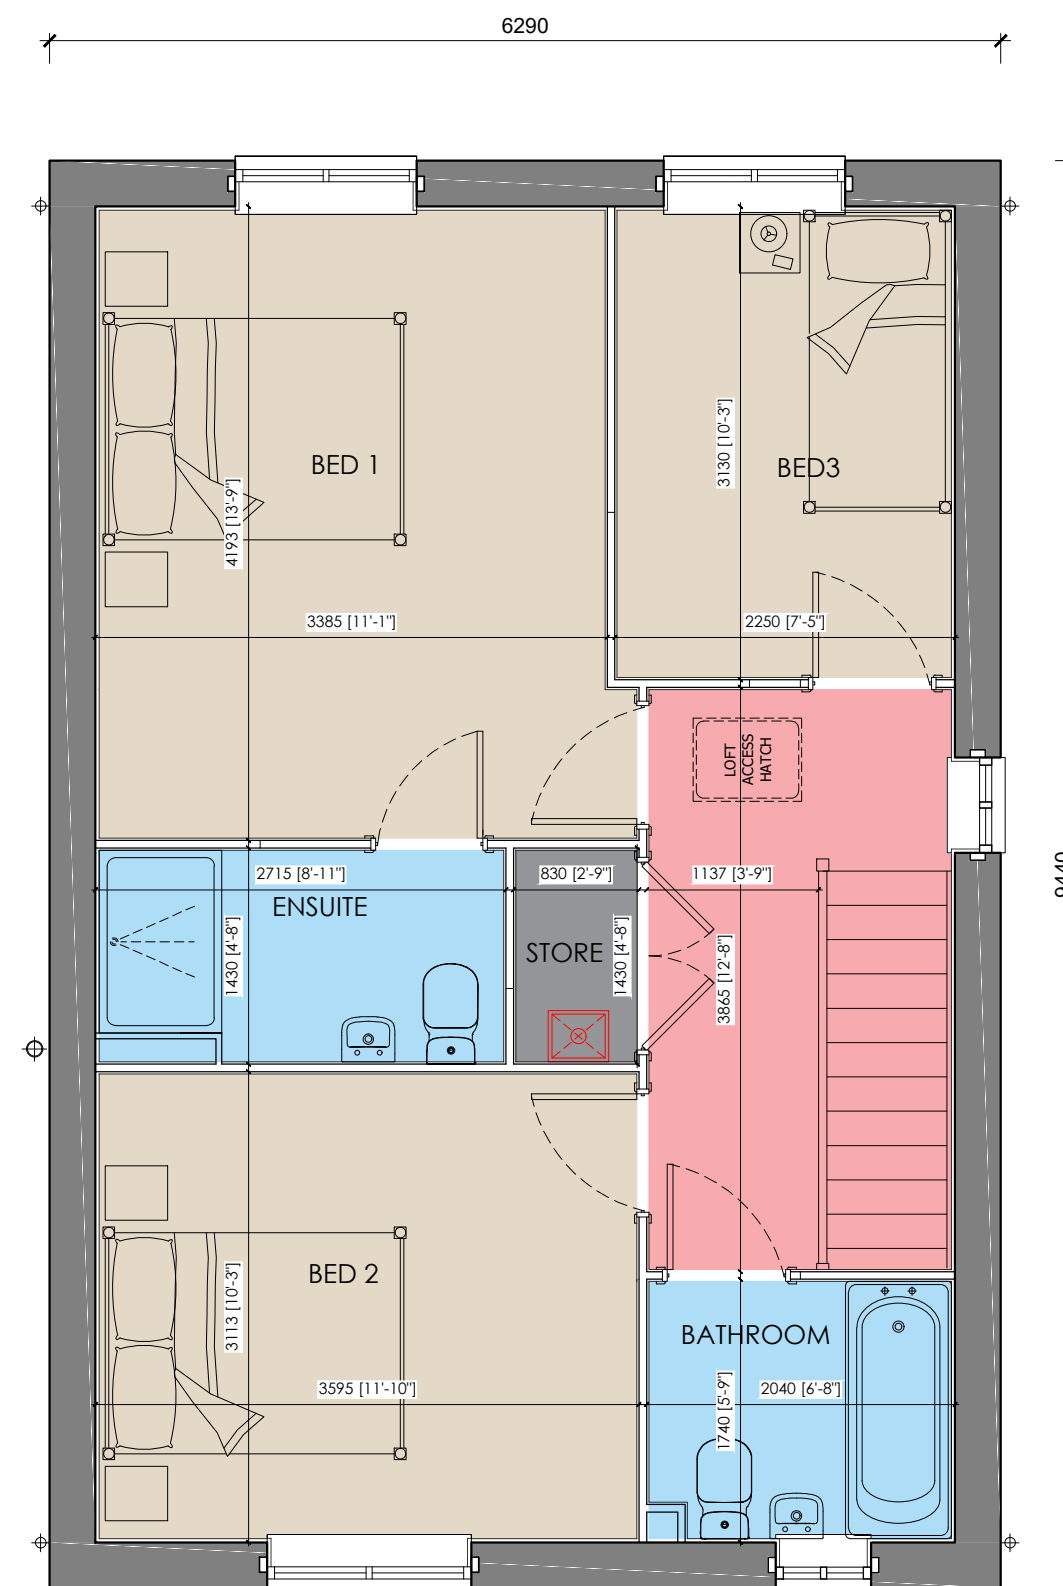

FIRST FLOOR

