
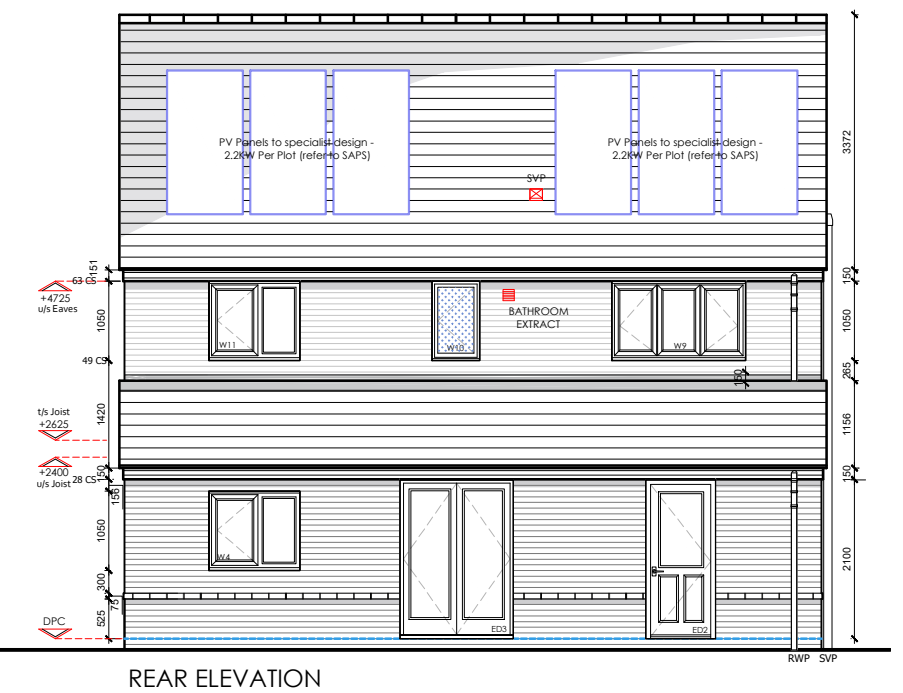
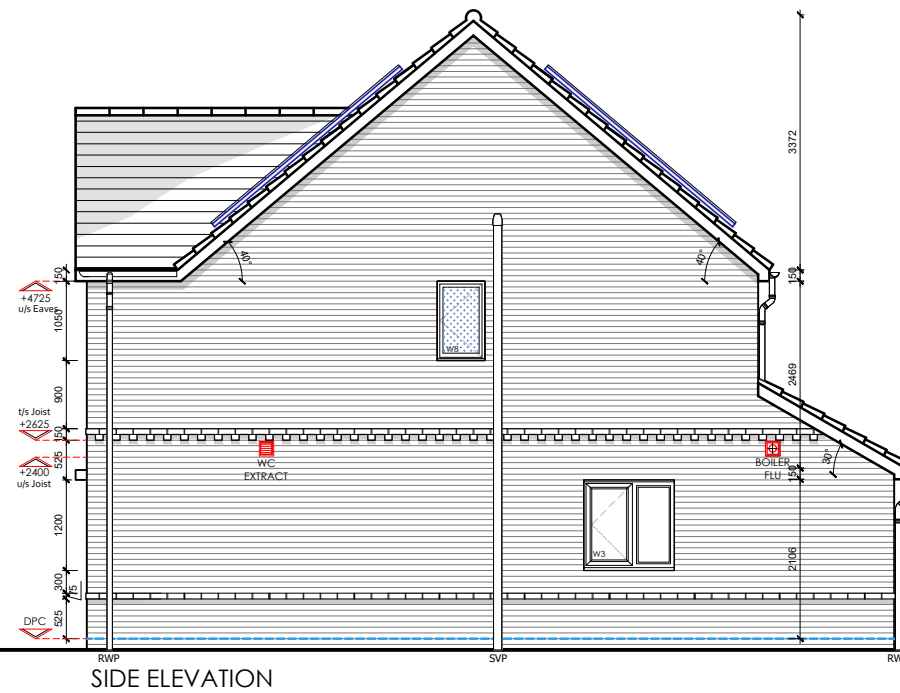
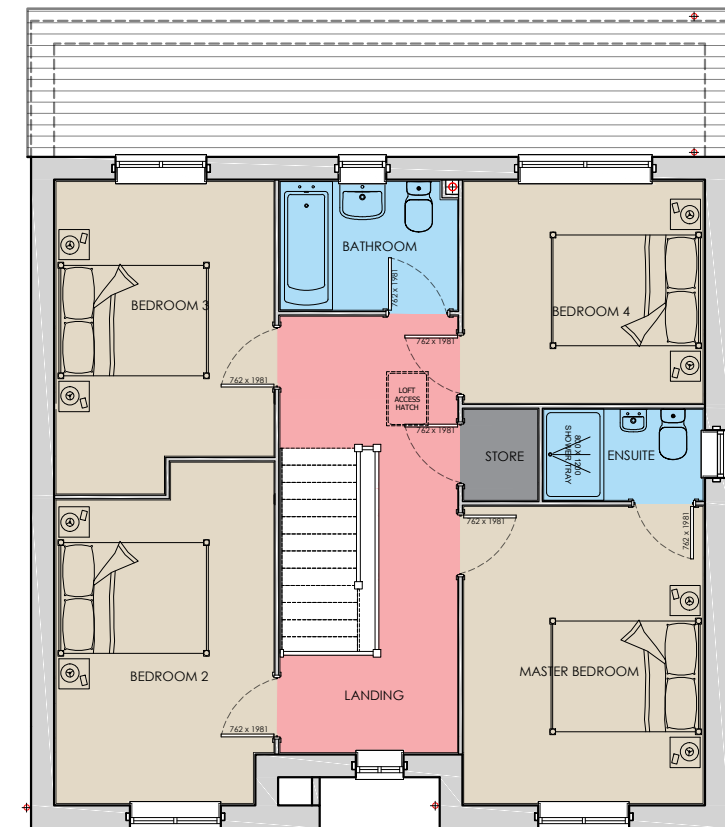


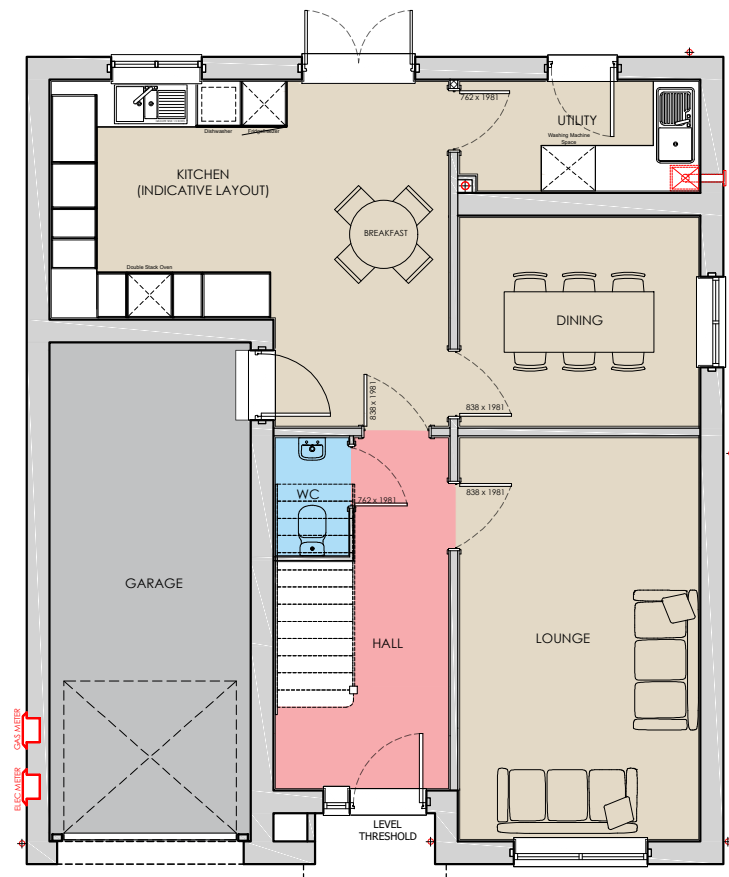

HOUSE TYPE:

Severn - V
(1442 FT²)

DRAWING TITLE:

DESIGN SHEET

DRAWING NUMBER:

Severn - V - 001

