



GROUND FLOOR



FIRST FLOOR




CGI

4 Bed 1560Sqft/144.92Sqm



FRONT ELEVATION

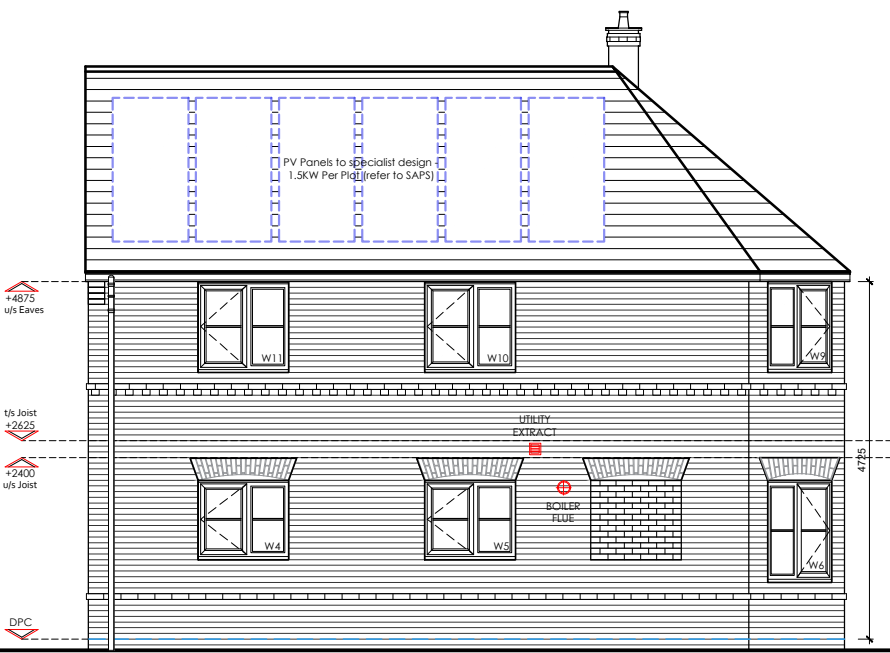

SIDE ELEVATION



SIDE ELEVATION



HOUSE TYPE:	Stamford (1560 FT²)
DRAWING TITLE:	DESIGN SHEET
DRAWING NUMBER:	Stamford - 001 - A

