


FIRST FLOOR PLAN

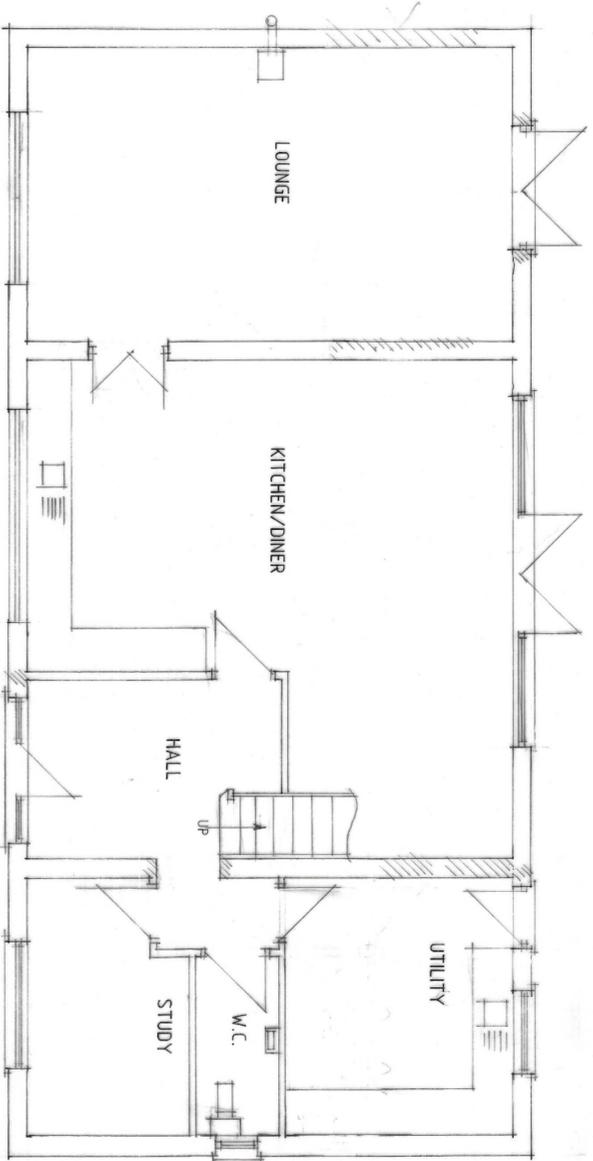

GROUND FLOOR PLAN

C - ALTS - 47.12.26
 B - ALTS - 22.10.25
 A - DESIGN ALTS - 6.6.25

Status
 CONSULTANTS IN ARCHITECTURE & PLANNING

PROPOSED ALTERATIONS &
 EXTENSION AT 58 ELMHURST,
 DOG DROVE NORTH, HOLBEACH
 DROVE

MR. A. FISHER.

PLANS AS PROPOSED

1:50 SD25-012/3

MAY-25 B. GILHAM.

2 Edlington Way, Solihull,
 Warwick, CV56 4JH
 Tel: 01827 526253 Fax: 01827 526252

SD25-012/3