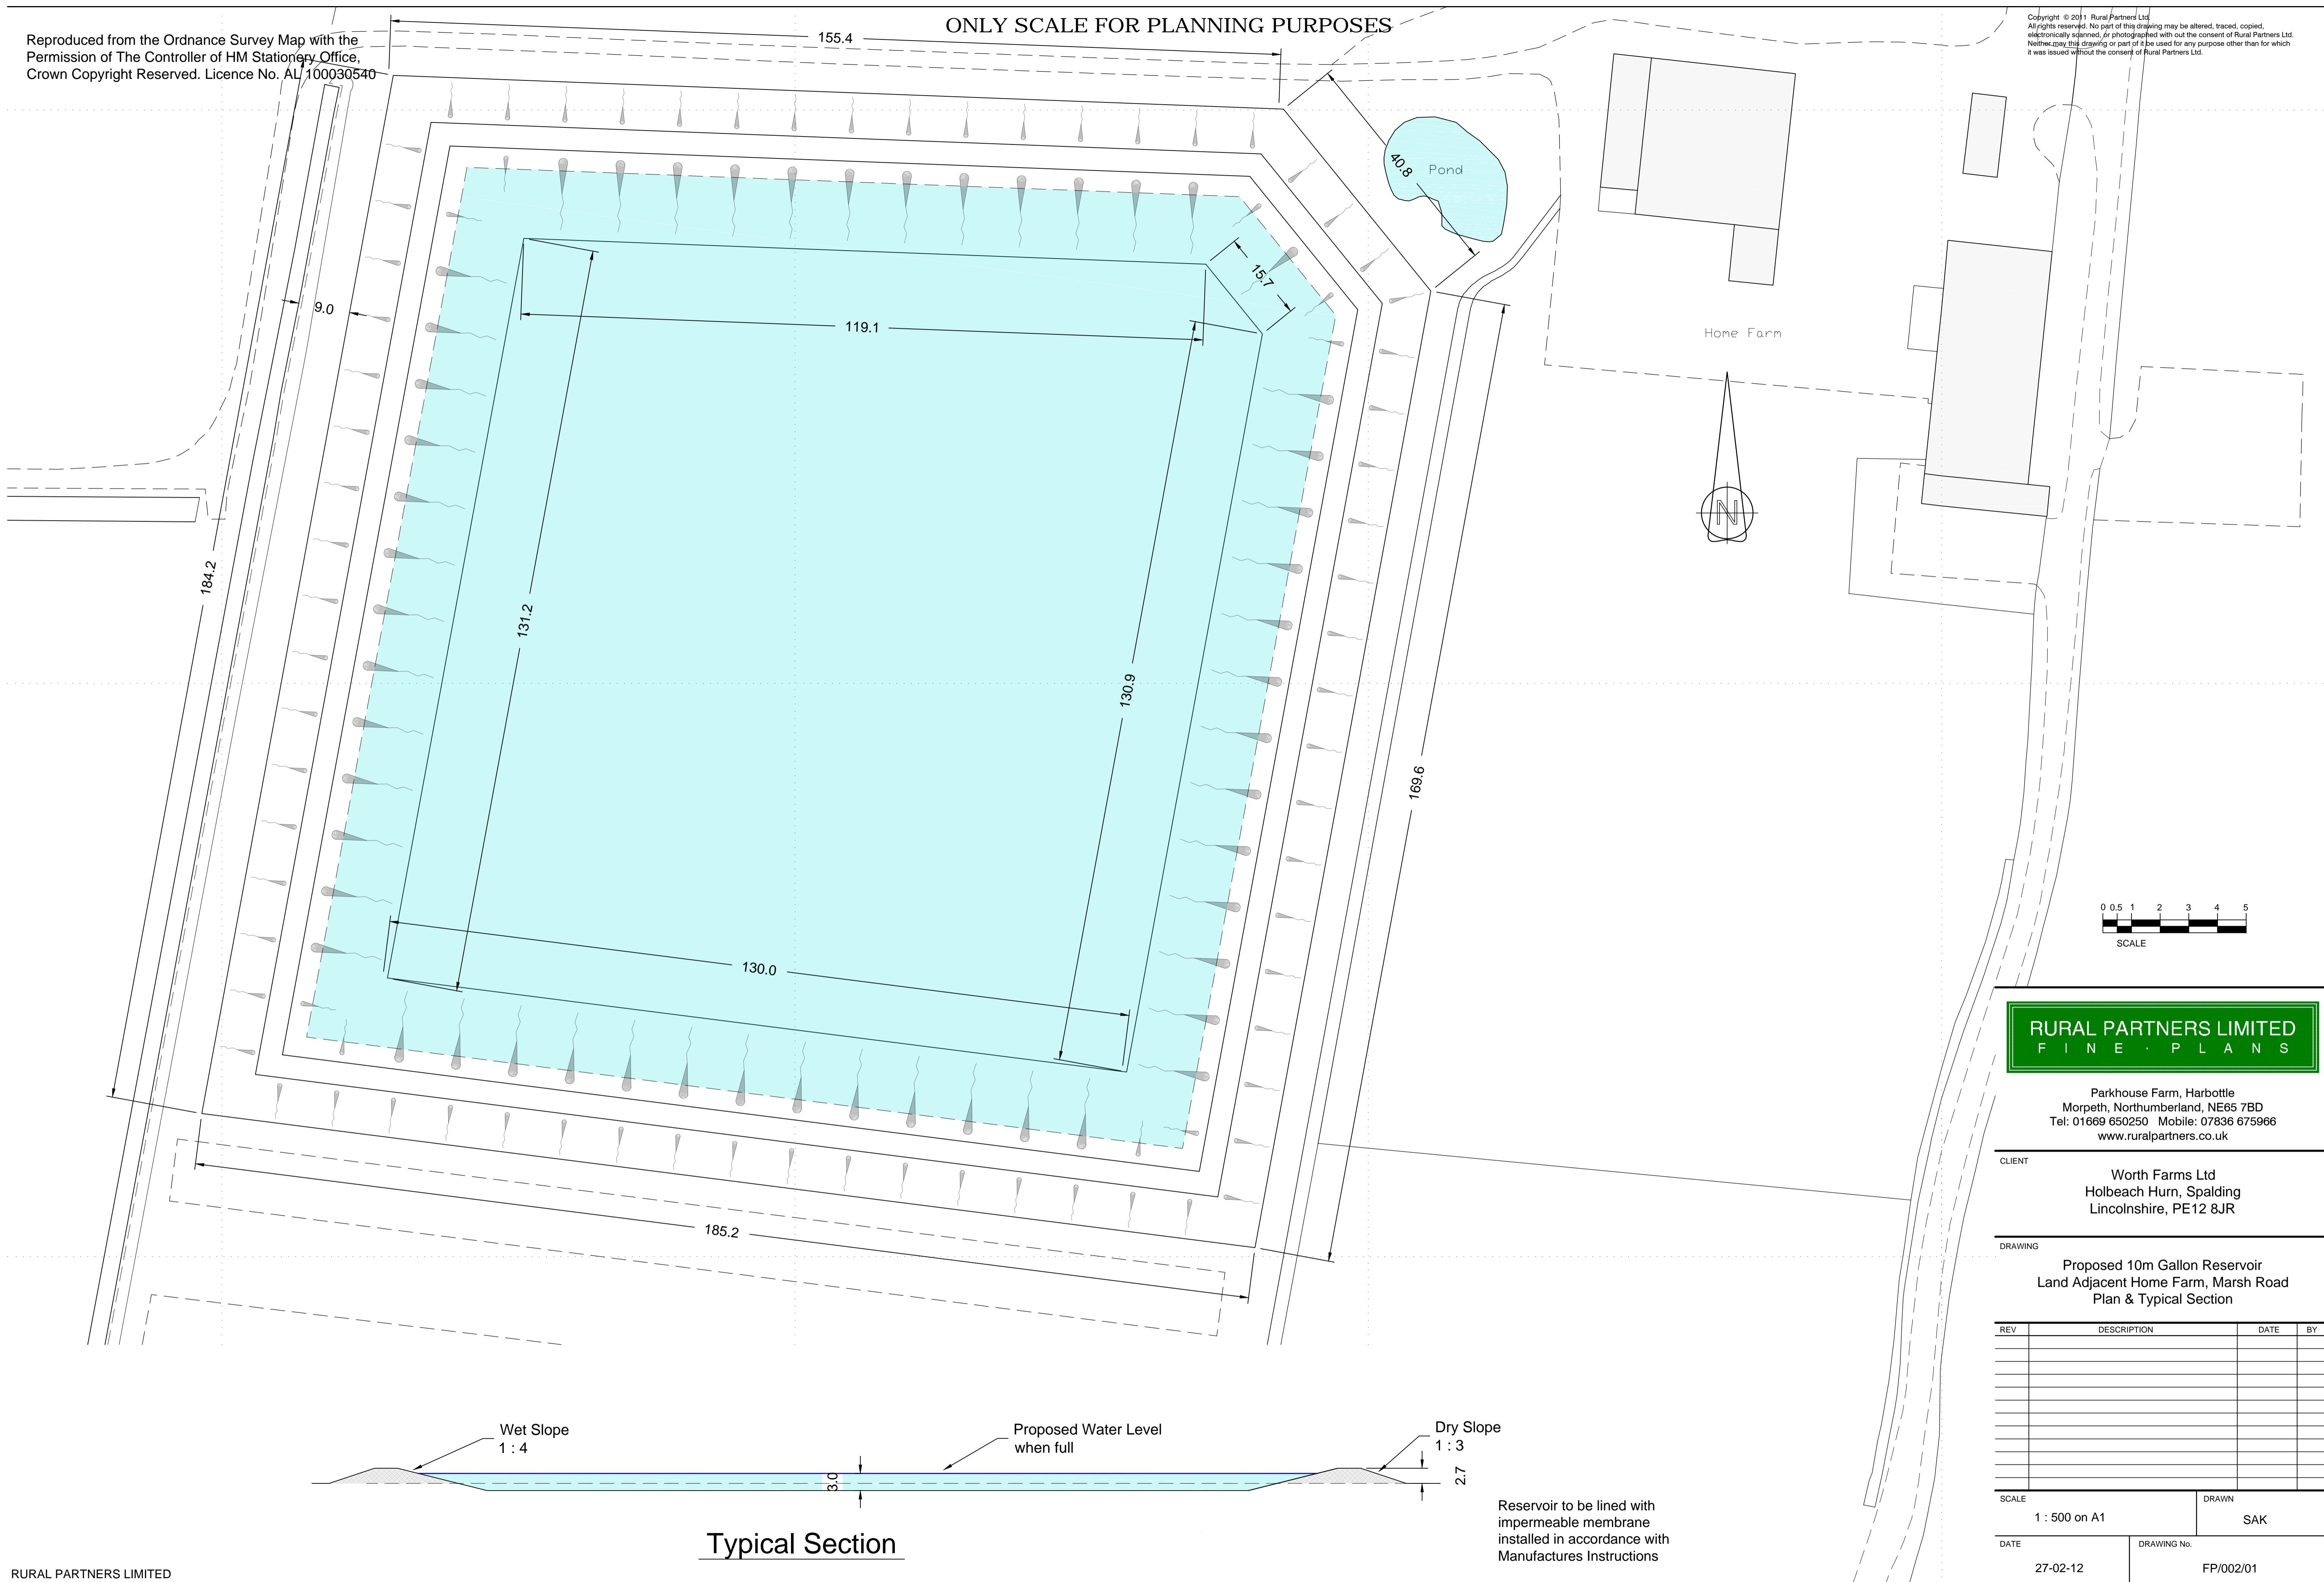


Permission of The Controller of HM Stationery Office,
Crown Copyright Reserved. Licence No. AL 100030540

ONLY SCALE FOR PLANNING PURPOSES

All rights reserved. No part of this drawing may be altered, traced, copied, electronically scanned, or photographed without the consent of Rural Partners Ltd. Neither may this drawing or part of it be used for any purpose other than for which it was issued without the consent of Rural Partners Ltd.

<div[](https://www.ruralpartners.com/images/logo_ruralpartners_limited_100px.png)