

PRODUCTION DRAWING
FOR INTERNAL USE ONLY NOT FOR OUTSIDE ISSUE

REVISIONS				
CHGE	DESCRIPTION	DRWN	DATE	APPR

HEAD & JAMB OPTIONS.
57mm SHOWN.
68mm & 90mm
AVAILABLE

TOP RAIL.
94mm FOR PAS24
SECURITY.
Can be increased if
required.

Glazing beads.
OVOLO.
Other options
on request.

GLASS OPTIONS.
12mm, 14mm, 16mm
20mm, 24mm & 24.8mm

Glazing beads.
OVOLO.
Other options
on request.

GLASS OPTIONS.
12mm, 14mm, 16mm
20mm, 24mm & 24.8mm


TOP RAIL.
185mm FOR PAS24
SECURITY.
Can be increased if
required or decreased.

CILL OPTIONS.
68mm STANDARD.
90mm AVAILABLE.

OPTIONAL CILL EXTENSIONS.
Other options possible on request

Glazing bars.
OVOLO.
18mm & 22mm.
Other options
on request.

TOLERANCES
UNLESS OTHERWISE SPECIFIED
ALL DIMENSIONS IN MM
ALL LINEAR DIMENSIONS ±0.4
ALL ANGLE DIMENSIONS ±0.5°
BREAK ALL SHARP EDGES 0.5
THIRD ANGLE PROJECTION

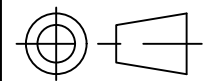

OTD
imber
1 ENNERDALE AVENUE
GREAT NOTLEY
BRAINTREE
CM77 7UE
Tel: 07943 674 886
EMAIL: owen.dare@yahoo.com
WEB: www.otdarejoineryconsultants.co.uk

TITLE
HEAD & CILL
STANDARD OPEN OUT

DRAWN BY: OTD
DATE DRAWN: 06JUL18

DRAWING No:
OTD-01-01

DOUBLE & SINGLE DOOR
24mm GLAZING

SCALE
1:1

REV:
A