
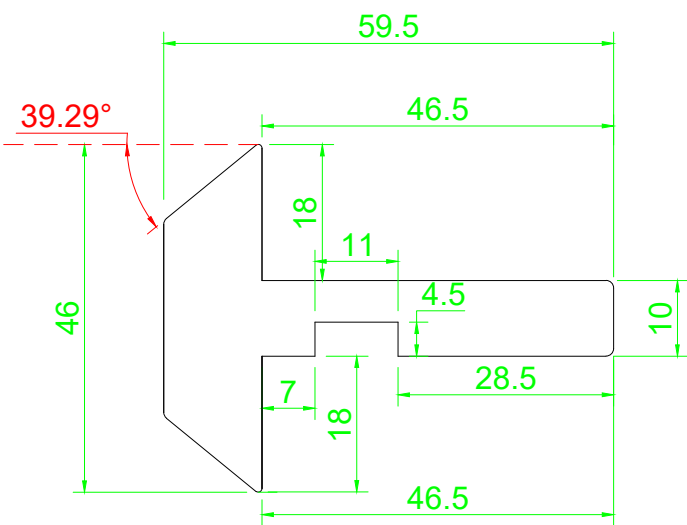


REVISIONS				
CHGE	DESCRIPTION	DRWN	DATE	APPR

DOUBLE DOORS.  
OPEN OUT.  
OVOLO PROFILE SHOWN.  
OPTIONS FOR LAMBS TONGUE &  
SQUARE

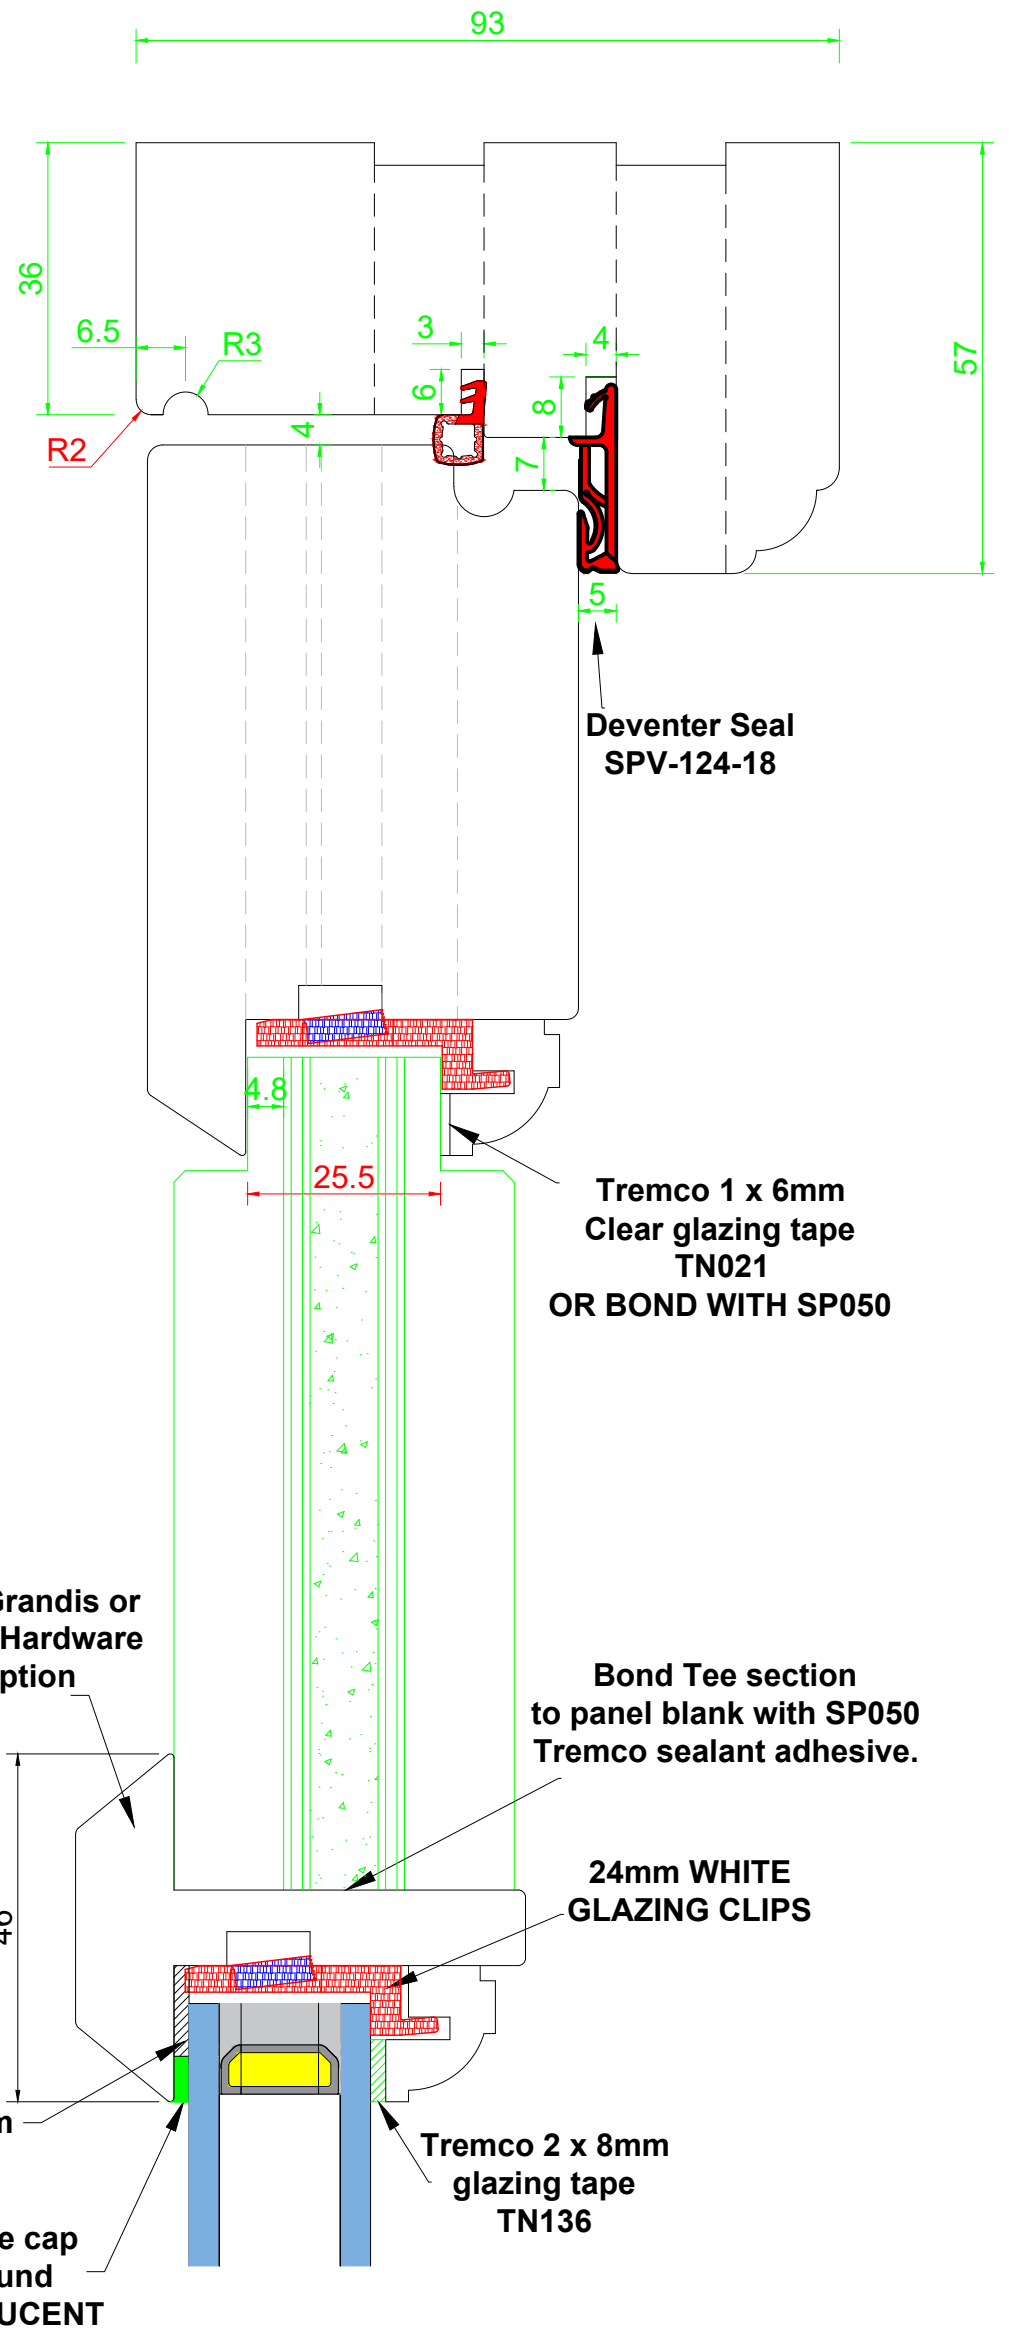

Red Grandis or other Hardware option

Bond Tee section to panel blank with SP050 Tremco sealant adhesive.

24mm WHITE GLAZING CLIPS

Tremco 2 x 12mm glazing tape TN136

Silicone cap all round TRANSLUCENT

Tremco 2 x 8mm glazing tape TN136

<b>TOLERANCES</b> UNLESS OTHERWISE SPECIFIED ALL DIMENSIONS IN MM ALL LINEAR DIMENSIONS ±0.4 ALL ANGLE DIMENSIONS ±0.5° BREAK ALL SHARP EDGES 0.5 THIRD ANGLE PROJECTION 	 1 ENNERDALE AVENUE GREAT NOTLEY BRAINTREE CM77 7UE Tel: 07943 674 886 EMAIL: owen.dare@yahoo.com WEB: www.otdarejoineryconsultants.co.uk	<b>SINGLE DOORS</b> 24mm GLAZING	
		<b>TITLE</b> HEAD & CILL (PANEL) VISION WINDOW	
DRAWN BY: OTD DATE DRAWN: 24MAR20	DRAWING No: OTD-01-09B	REV: <b>E</b>	