


DAMGATE - HOLBEACH



FENCING DETAILS




0.45m high timber knee rail fence

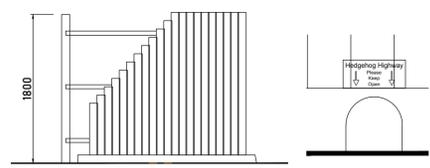


1.8m high Close-boarded Timber Fencing with timber gravel board

13cm x 13cm hedgehog opening at the bottom of fence/brick wall. Hedgehog Highway Sign fitted above openings.

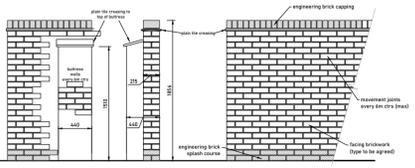

1.8m high facing brick garden wall

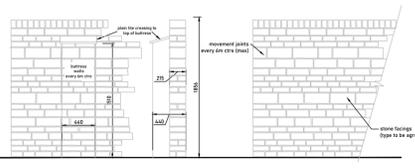

1.8m high stone garden wall



1.2m high black galvanised estate railings

Key

- Shared Driveways
Block Pavers - 60mm Marshall's Keylock Block Paving in Charcoal
Laying Course - 50mm minimum (when compacted) sand laying course.
Sub-Base - 200mm Type 1 granular material with geotextile at formation.
Where laid to either a 90 or 45 degree herringbone pattern, the edge perimeter should be laid with one single row of stretcher bond set parallel to the edge restraint. Where block pavers are laid abutting drainage channels, gully grates, etc. the upper surface of the block pavers should be set 3-6mm above the grating.
- Private Drives
Block Pavers - 60mm Marshall's Keylock Block Paving in Natural with Charcoal Edging
Laying Course - 50mm minimum (when compacted) sand laying course.
Sub-Base - 200mm Type 1 granular material
Capping - 170mm min. GFS material with geotextile at formation.
Where laid to either a 90 or 45 degree herringbone pattern, the edge perimeter should be laid with one single row of stretcher bond set parallel to the edge restraint. Where block pavers are laid abutting drainage channels, gully grates, etc. the upper surface of the block pavers should be set 3-6mm above the grating.

NOTES:

The details depicted on this drawing are the copyright to Seagate Homes and may not be reproduced without permission. This drawing must not be re-issued, loaned or copied without the consent. Errors omissions and discrepancies should be reported to the originator immediately.
All dimensions to be checked on site prior to construction or off-site fabrication by the Contractor, his Sub-contractor or Supplier.
Do not scale plans - use figure or grid dimensions where given.
Any deviation from the drawing is to be reported to the originator immediately.
IF IN DOUBT ASK!

Key

- Proposed Housing
- Ornamental Bark Chipping + Membrane
(To be laid under any shrubs and hedges)
- Private Rear/Front Garden Areas unless noted otherwise
Turfed with Rowspan Medialaw
- Public Open / Green Spaces
Seeded with hard wearing seed mix (with ryegrass)
- Principal Highway / Road - Tarmacadam
- Principal Highway / Road - Footpaths - Tarmacadam
- Shared Driveways
(Marshall's Keylock Block Paving in Charcoal)
- Private Drives
(Marshall's Keylock Block Paving in Natural with Charcoal Edging)
- Grey Paving Slabs
Principle entrances require slabs to create 1200mm² landing
- Grey Paving Slabs - 900mm Footpaths
- Gravel
- Filter Strip
- 9m IDB Easement
- Tactile Paving Area
(For space see Civils Package)
- 1.8m Close-boarded Timber Fencing
- 0.45m knee rail fence
- Concrete gravel board with fence on top
(Number of concrete gravel boards needed specified on plan)
- 1.2m high galvanised black estate railings
- 1.2m post and rail timber fence
- 1.8m high facing brick garden wall
- 1.8m brick wall
- 1.8m stone wall
- Gates
(1.8m Square top timber filled with galvanised hinges and latch)
- Proposed Tree Planting
- Bat Box
Integrated - Installed on southern or eastern elevations 3-4m above ground and not above windows.
- 25mm nest box
Installed 2-3m above the ground on northern or eastern elevations.
- 28mm nest box
Installed 2-3m above the ground on northern or eastern elevations.
- Open fronting nest box
Installed 1-2m above the ground on northern or eastern elevations.
- Sparrow terrace box
Integrated - Installed 2-4m above the ground on northern or eastern elevations. Ideally placed near the roof line.
- Swift nest box
Integrated - Installed 2-7m above the ground on northern or eastern elevations. Ideally placed near the roof line.
- Swallow nest box
Installed 2-6m above the ground on northern or eastern elevations. Best placed under eaves.
- House martin nest box
Installed 2-6m above the ground on northern or eastern elevations. Best placed under eaves.
- Proposed Hedge
- Proposed Shrubs
- Hedgehog Box
- Hedgehog Highway
13cm x 13cm opening in the bottom of the fence. Refer to ecology report for further details.

Rev	Notes	Date	By
C06	Boundary fence to Plot 3 amended to client request.	11.09.25	MC
C05	Plot 1 & 2 BCP relocated to the other side of the private drive and block paved. Size of the new BCP is 2400mm x 600mm. Front tree moved.	05.09.25	WK
C04	Driveway Specification Amended	10.07.25	MLB
C03	Legend updated, hedgehog highway added in line with ecology report, minor amendments	16.06.25	WK
C02	Plot 185 handed, patio updated	01.04.25	WK
C01	Plot & rear patio amended. AS & OPP added to all plots	05.03.25	MB
P01	First Issue	13.06.24	WK

SEAGATE HOMES

Project: **PROPOSED RESIDENTIAL DEVELOPMENT, DAMGATE, HOLBEACH, LINCS.**

Drawing: **BOUNDARY AND EXTERNAL WORKS PLAN (PHASE 1) 1 OF 4**

Drawn: **WK** Date: **JUNE 2024**

Status: **CONSTRUCTION** Scale: **1:200 @A1**

Drawing Number: **10009-SGH-DR-AR-1006** Issue: **C06**