


Floor Plans

1:50

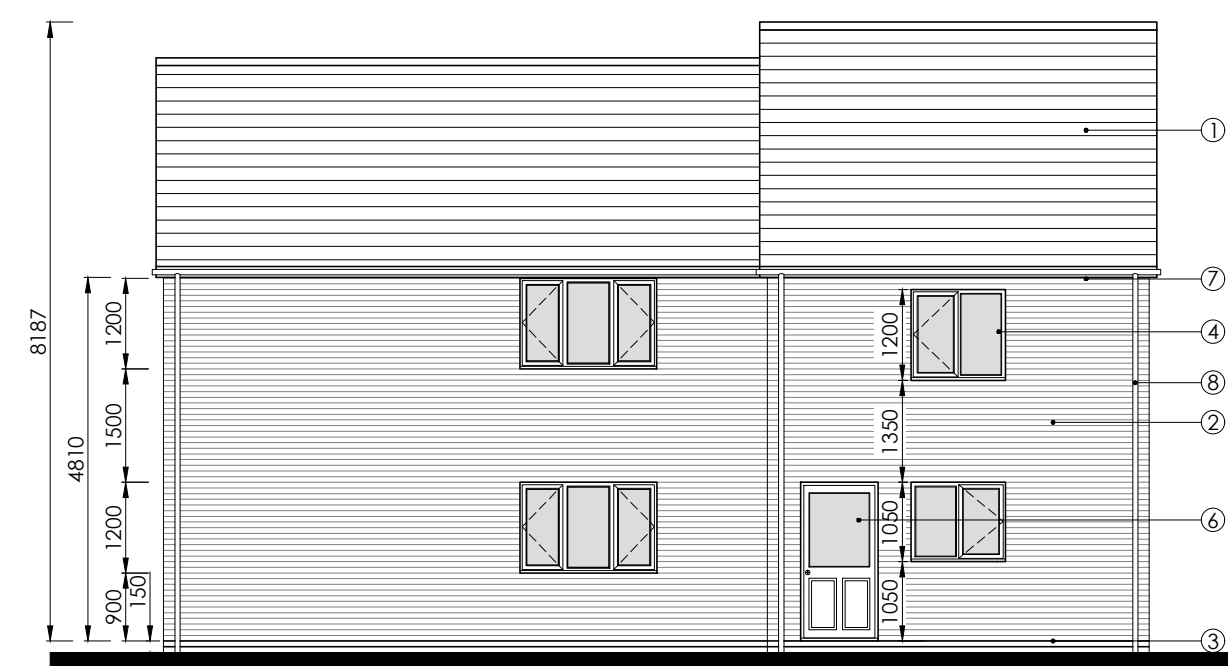

Elevations

1:100

Printed or electronic copies of this drawing can be scaled for planning purposes only. Any discrepancies with this drawing to be reported and clarified prior to commencing work on site, if in doubt - Ask.  
Corporate Architecture Ltd accept no responsibility for works not undertaken fully in accordance with this drawing and relevant specifications.  
Copyright © Corporate Architecture Limited

North point:

Notes:

Material Schedule	
1	Roof Tiles - Russells - Lothian Slate Grey
2	Brick - Wienerberger Tuscan Red Multi
3	DPC - Red Engineering Brick
4	Window - Manufacturer TBC - White uPVC
5	Front Door - Composite, Black
6	Rear Door - Manufacturer TBC - White uPVC
7	Soffit / Bargeboard - Manufacturer TBC - White uPVC
8	Gutters/Downpipes - Manufacturer TBC - Black uPVC

Revision Log:			
Rev:	Description:	By:	Date:
P10	Planning Issue (S73 Application)	cd	July 20

Project:  
Proposed Development at  
Land off Station Road  
Long Sutton  
Spalding  
PE12 9BP

Client:  
GEDA Construction  
9 High Street, Kegworth,  
Derbyshire, DE74 2DA

Scale:  
0 0.5m 1m 1.5m 2m 2.5m 3m 1:50

Drawn by:	Checked:	Date:	Paper Size:
CD	CD	July 2020	A1

Drawing Title:  
Proposed Floor Plans

Drawing Status:  
PLANNING ISSUE

Drawing Number:	Revision Number:
4261/KP/19/BT11 - 001	P10



CORPORATE ARCHITECTURE LIMITED  
CHARTERED ARCHITECTS

HEAD OFFICE  
Venari House, 1 Timbush Way,  
Market Harborough,  
Leicestershire, LE16 7XY  
Tel: 01858 467476



office@corporatearchitecture.co.uk  
www.corporatearchitecture.co.uk



## BT11 - 2b4p House & 1b2p Apartment - Applicable to Plots 37-39