

LIME WALK - LONG SUTTON




NOTES:

The details depicted on this drawing are the copyright to Seagate Homes and may not be reproduced without permission. This drawing must not be re-issued, loaned or copied without the consent. Errors omissions and discrepancies should be reported to the originator immediately.

All dimensions to be checked on site prior to construction or off-site fabrication by the Contractor, his Sub-contractor or Supplier.

Do not scale plans - use figure or grid dimensions where given.
Any deviation from the drawing is to be reported to the originator immediately.

IF IN DOUBT ASK !

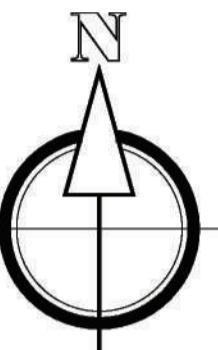

House Type Schedule		
1 Bed Houses		
S153 v2	37, 38, 39.	3
2 Bed Houses		
S213 v3	6, 7, 9, 10, 11, 12, 22, 23, 24, 25, 27, 28, 33, 34, 35, 36, 42, 43, 44.	19
3 Bed Houses		
S301 v5	3, 45.	2
S303 v4	31, 32.	2
S305 v3	40, 41, 46.	3
S306 v3	2, 47.	2
S308 v3	48.	1
S312 v2	8, 26.	2
S318 v2	14, 15, 18, 19, 20, 29.	6
S319 v2	13, 16, 17, 21, 30.	5
4 Bed Houses		
S430 v3	4, 5.	2
S409 v2	1.	1
Total = 48		

Rev Notes Date By



SEAGATE
HOMES

Project:

PROPOSED RESIDENTIAL DEVELOPMENT,
LAND OFF LIME WALK, LONG SUTTON. PE12 9HG

Drawing:

SITE LAYOUT - FOR UU DOV

Drawn:

MD Date: 11.09.2023

Status: PLANNING

Scale: 1:500 @ A2

Drawing Number:

LWLS-SH-PD-SL-1001 - UU DOV