


Location Plan
Scale: 1:1250

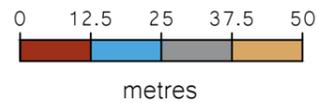

General Notes

1. All dimensions are shown in 'mm' unless otherwise stated.
2. The contractor, sub-contractors and suppliers must verify all dimensions on site prior to the commencement of any work.
3. This drawing is to be read in conjunction with all relevant engineers and specialist sub-contractors drawings and specifications.
4. Any discrepancies are to be brought to the designers attention.

Status

FOR APPROVAL



PART OF **collective**
BUILT ENVIRONMENT COLLECTIVE

Swann Edwards Architecture Limited, Black Barn,
Fen Road, Guyhirn, Wisbech, Cambs. PE13 4AA
t 01945 450694 e info@swannedwards.co.uk w www.swannedwards.co.uk

Job Title
Land to the Rear of
184 Seagate Road,
Long Sutton, PE12 9AD

Date
November 2025

Drawn by
BR
Checked by
SJ

Drawing Title
CERTLU Plan

Job No.
SE-2012
Dwg No.
200

Sheet Size
A3
Revision