
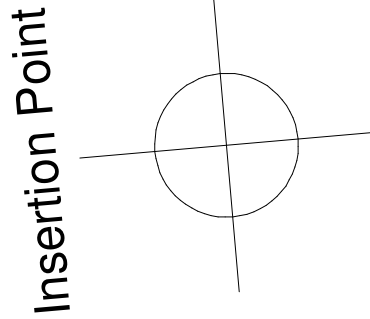


GROUND FLOOR
NTS
Window & Door Numbers

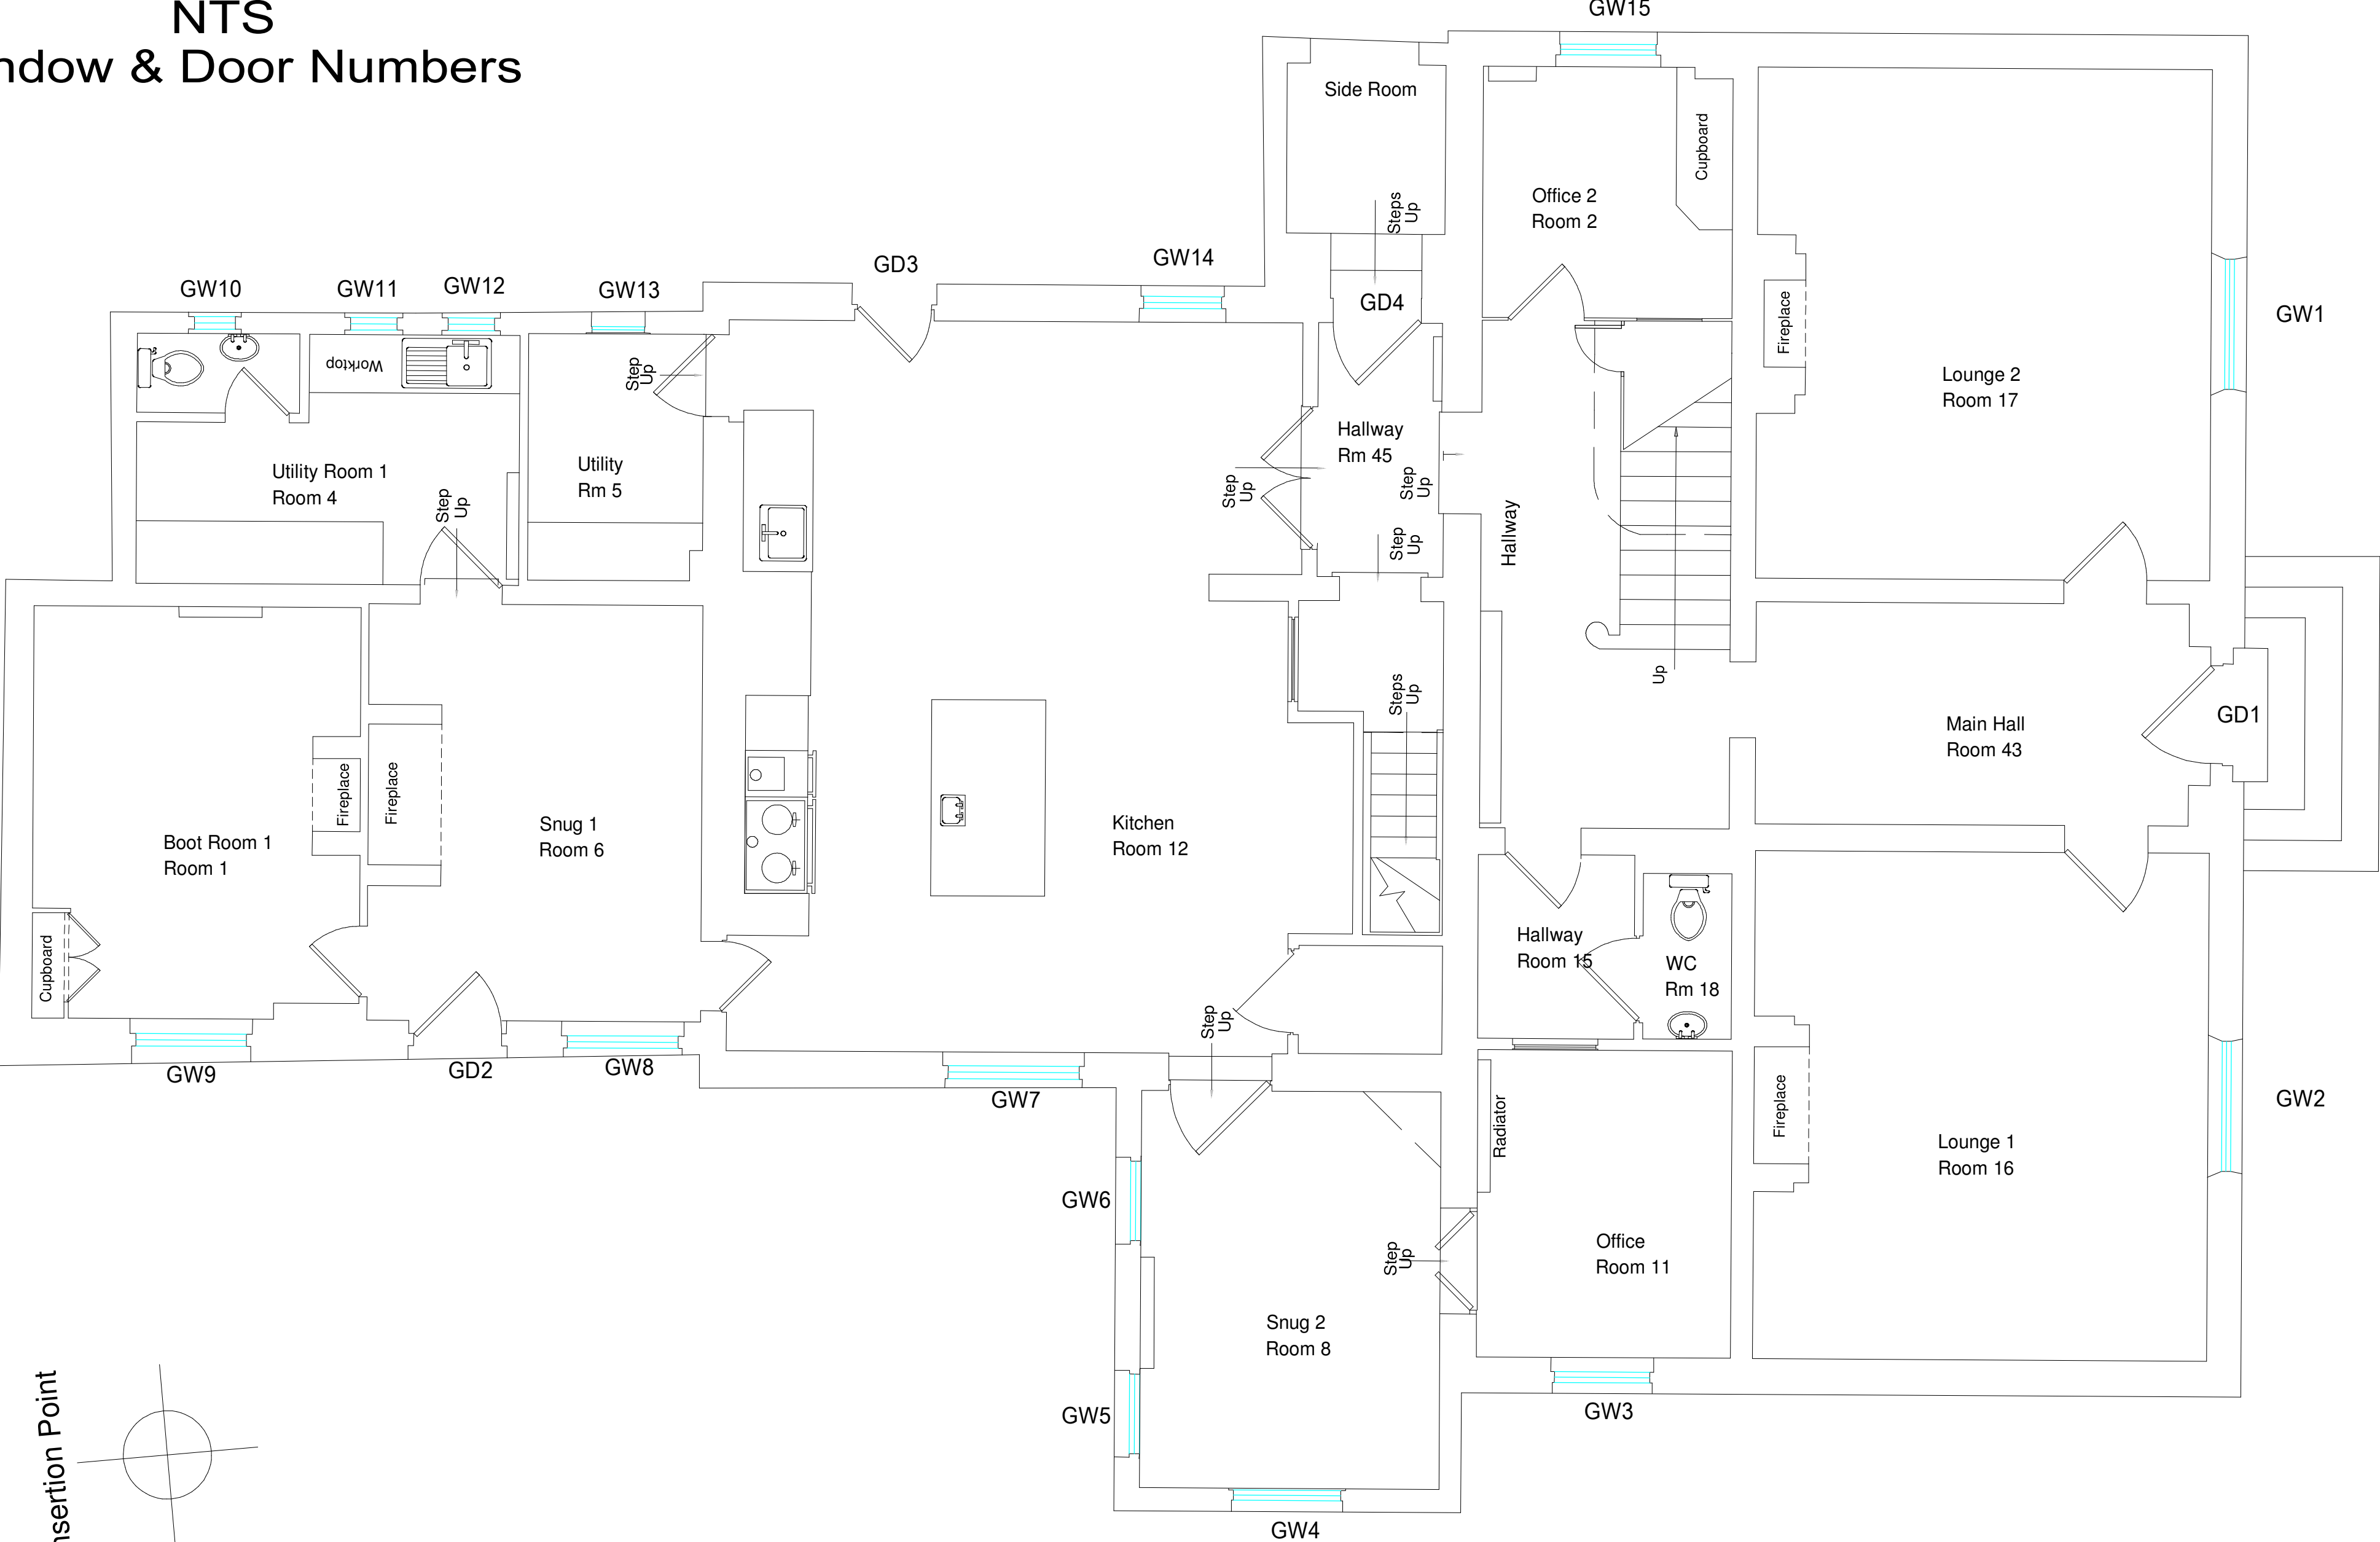

DO NOT SCALE

CONTRACT DETAILS
Proposed Refurbishment Of Seas End Hall
Moulton Seas End Spalding PE12 6LB
For Hardy And Hughs Ltd

DRAWING TITLE
Proposed Ground Floor Door And Window
Numbers

SCALE 1:50			
DATE Apr 2025		DRAWN BY S Andrews	
JOB NO.	PLOT NO.	SHEET NO.	REV
		GFW/010	

1:50

0

2

Tele No. 07713003441
E-mail:-shayne@designandarchitectureltd.co.uk

ShayneAndrews@DesignAndArchitectureLtd.co.uk

Registered address:10a High Street, Market Deeping, PE6 8EB