


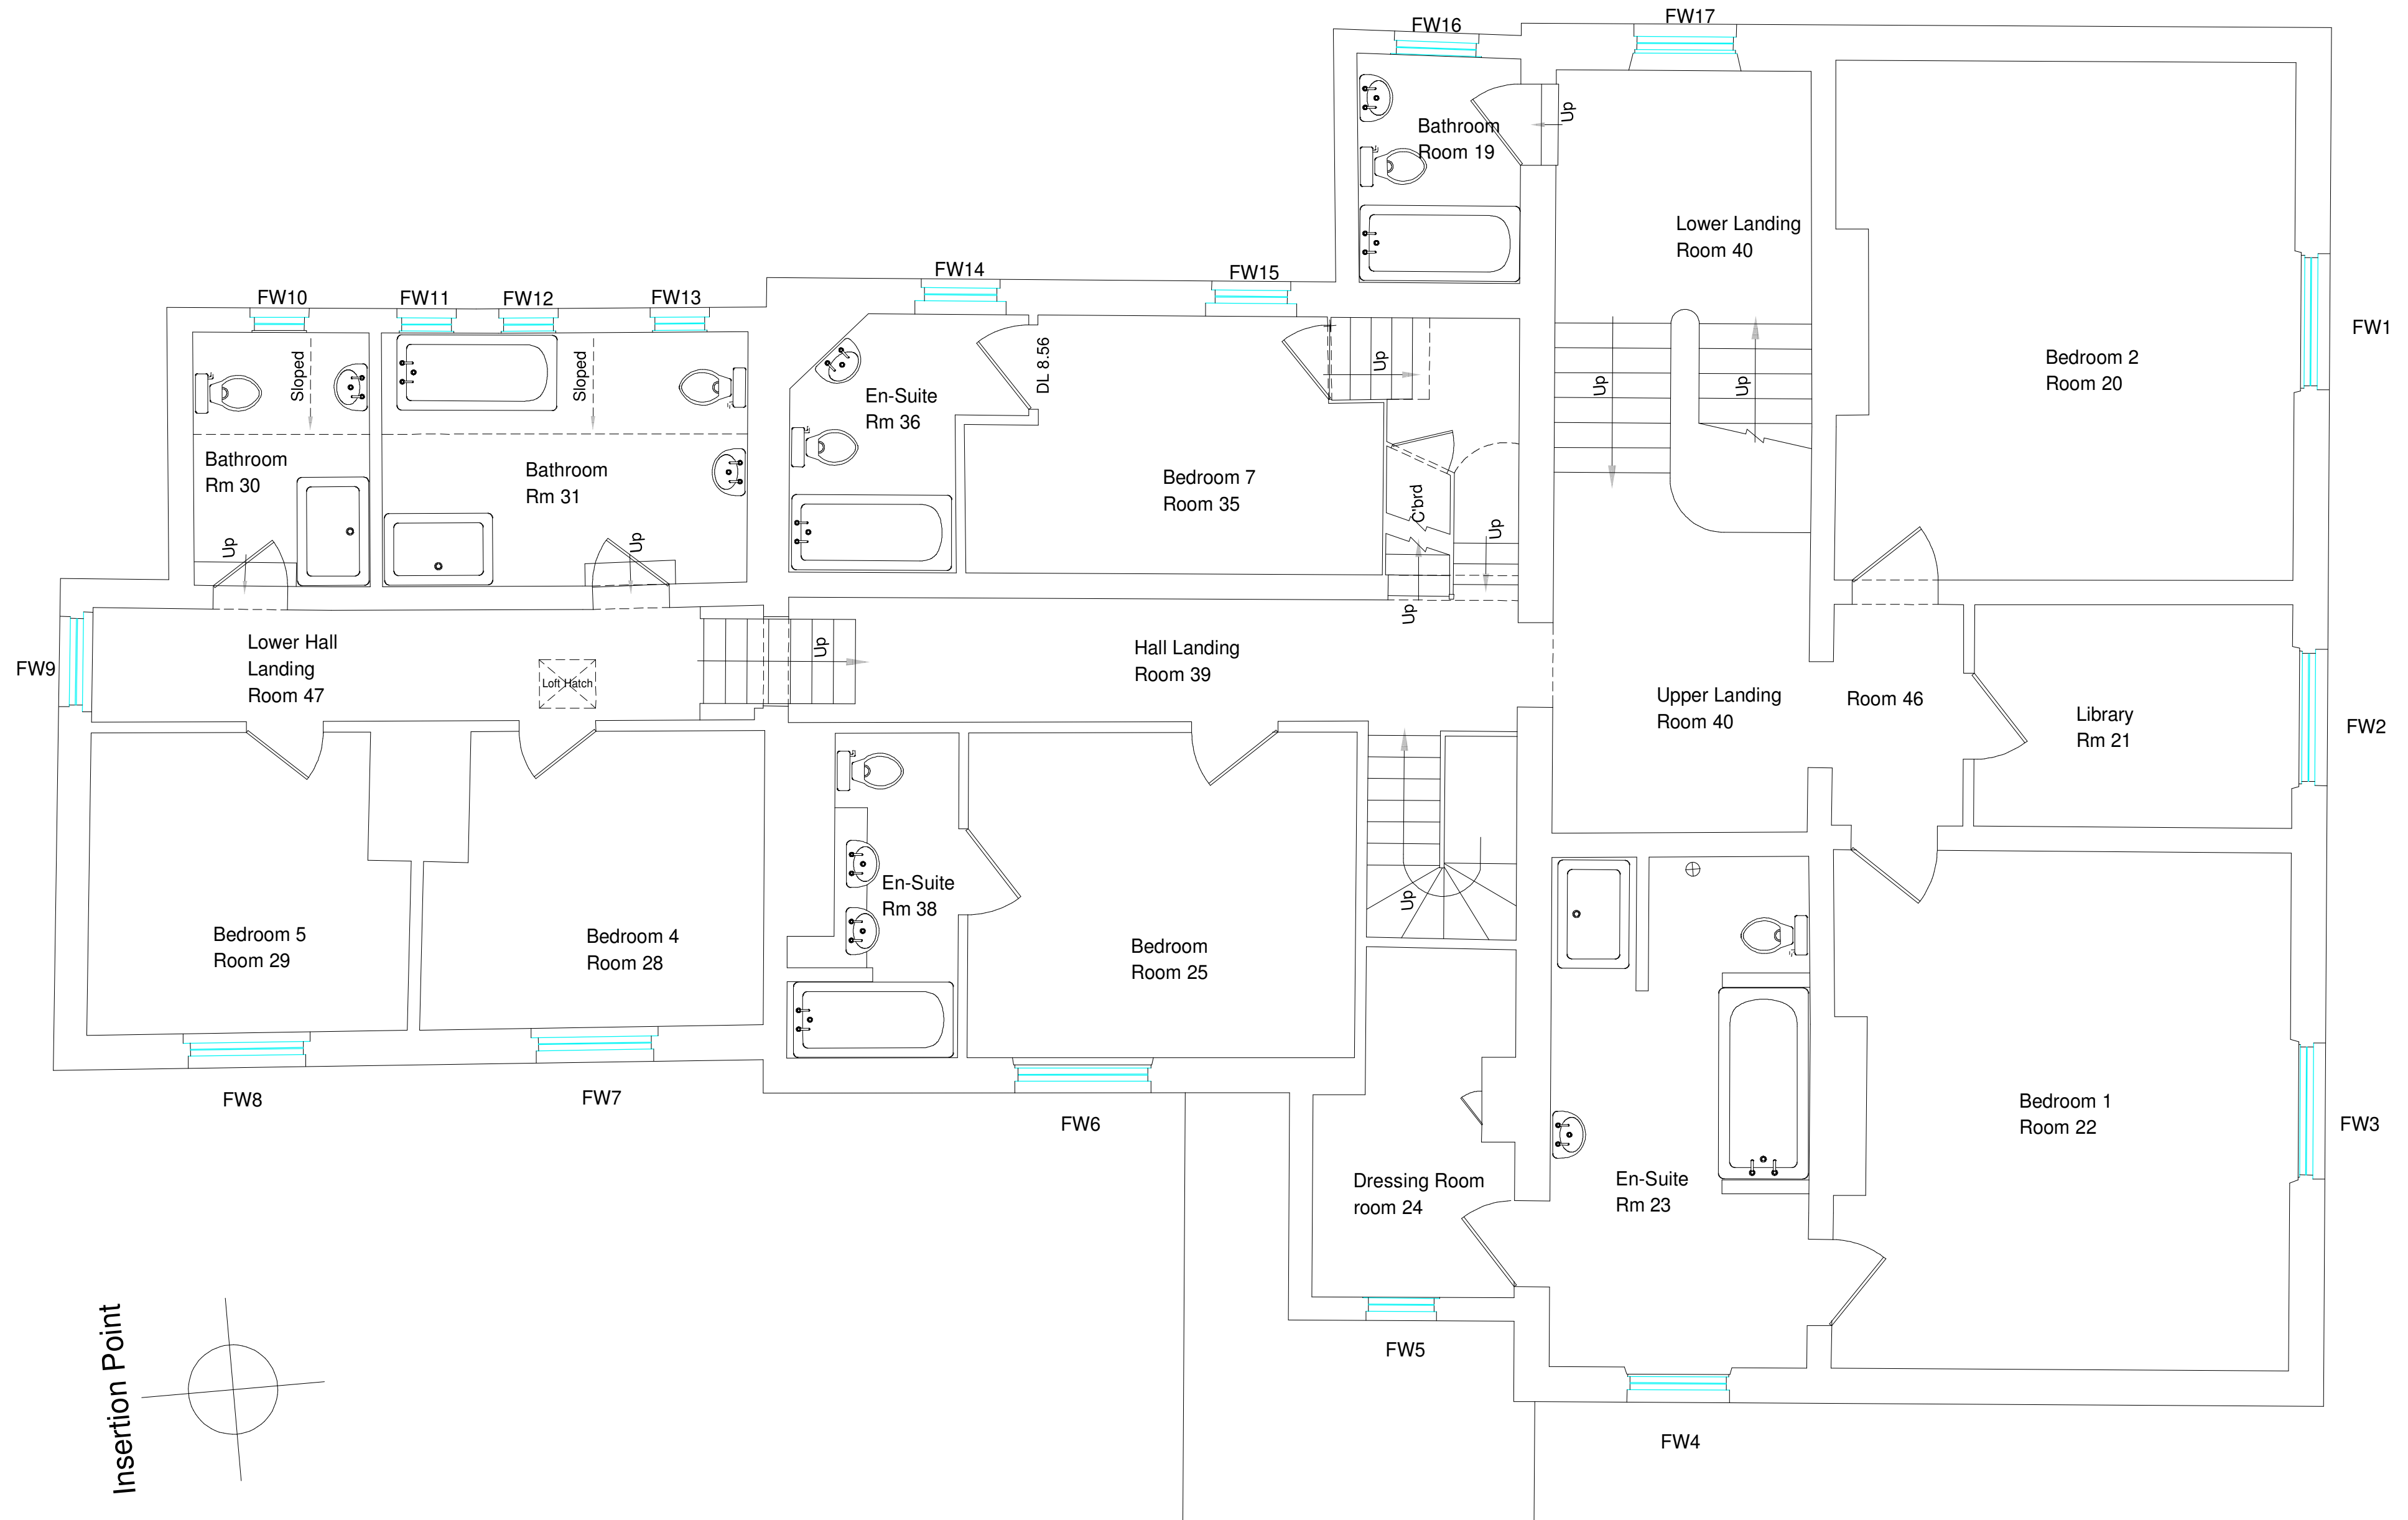

DO NOT SCALE

CONTRACT DETAILS

Proposed Refurbishment Of Seas End Hall,
Moulton Seas End, Spalding, PE12 6LB

For Mr. M. Jarrett

DRAWING TITLE

Existing First Floor
Window Numbers

SCALE 1:50

DATE Apr 2025

DRAWN BY S.Andrews

JOB NO.

PLOT NO.

SHEET NO.

REV

FFW/011

1:50 0 2

Tele No. 07713003441
E-mail:-shayne@designandarchitectureltd.co.uk

ShayneAndrews@DesignAndArchitectureLtd.co.uk
Registered address:10a High Street, Market Deeping, PE6 8EB