



Proposed Front Elevation (Facing East)



Proposed Side Elevation (Facing South)


Proposed Rear Elevation (Facing West)



Proposed Side Elevation (Facing North)

MATERIALS

- ① WALLS & ROOF = STANDING SEAM INSULATED CLADDING, FINISHED BLACK, WITH MATCHING FLASHING
- ② VERTICAL WESTERN RED CEDAR TIMBER CLADDING
- ③ WESTERN RED CEDAR TIMBER LINING TO WINDOW & DOOR REVEALS
- ④ HORIZONTAL WESTERN RED CEDAR TIMBER LOUVRES
- ⑤ STAMFORD STONE, DRY STONE CHIMNEY STACK, WITH STAINLESS STEEL CAPPING FRAME
- ⑥ ALUMINUM WINDOWS & DOORS, STYLE AS INDICATED ON DRAWINGS, COLOUR TO MATCH CLADDING
- ⑦ GREY ENGINEERING BRICK BELOW FINISH FLOOR LEVEL
- ⑧ FRAMELESS GLASS BALUSTRADE

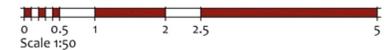

22 SHORE VIEW, PETERBOROUGH
CAMBRIDGESHIRE, PE7 8FS
E.info@seven22.co.uk - T.07799 585277

PROJECT
CONVERSION OF STORAGE/WORKSHOP;
HIGH ROAD
MOULTON
SPALDING
PE12 6PE

CLIENT
Mr & Mrs GREENAWAY

TITLE
PROPOSED ELEVATIONS

DRAWING No.
005a P03

SCALE	DATE	REV
1:50 @ A1 - 1:100 @ A3	JULY 2025	A