


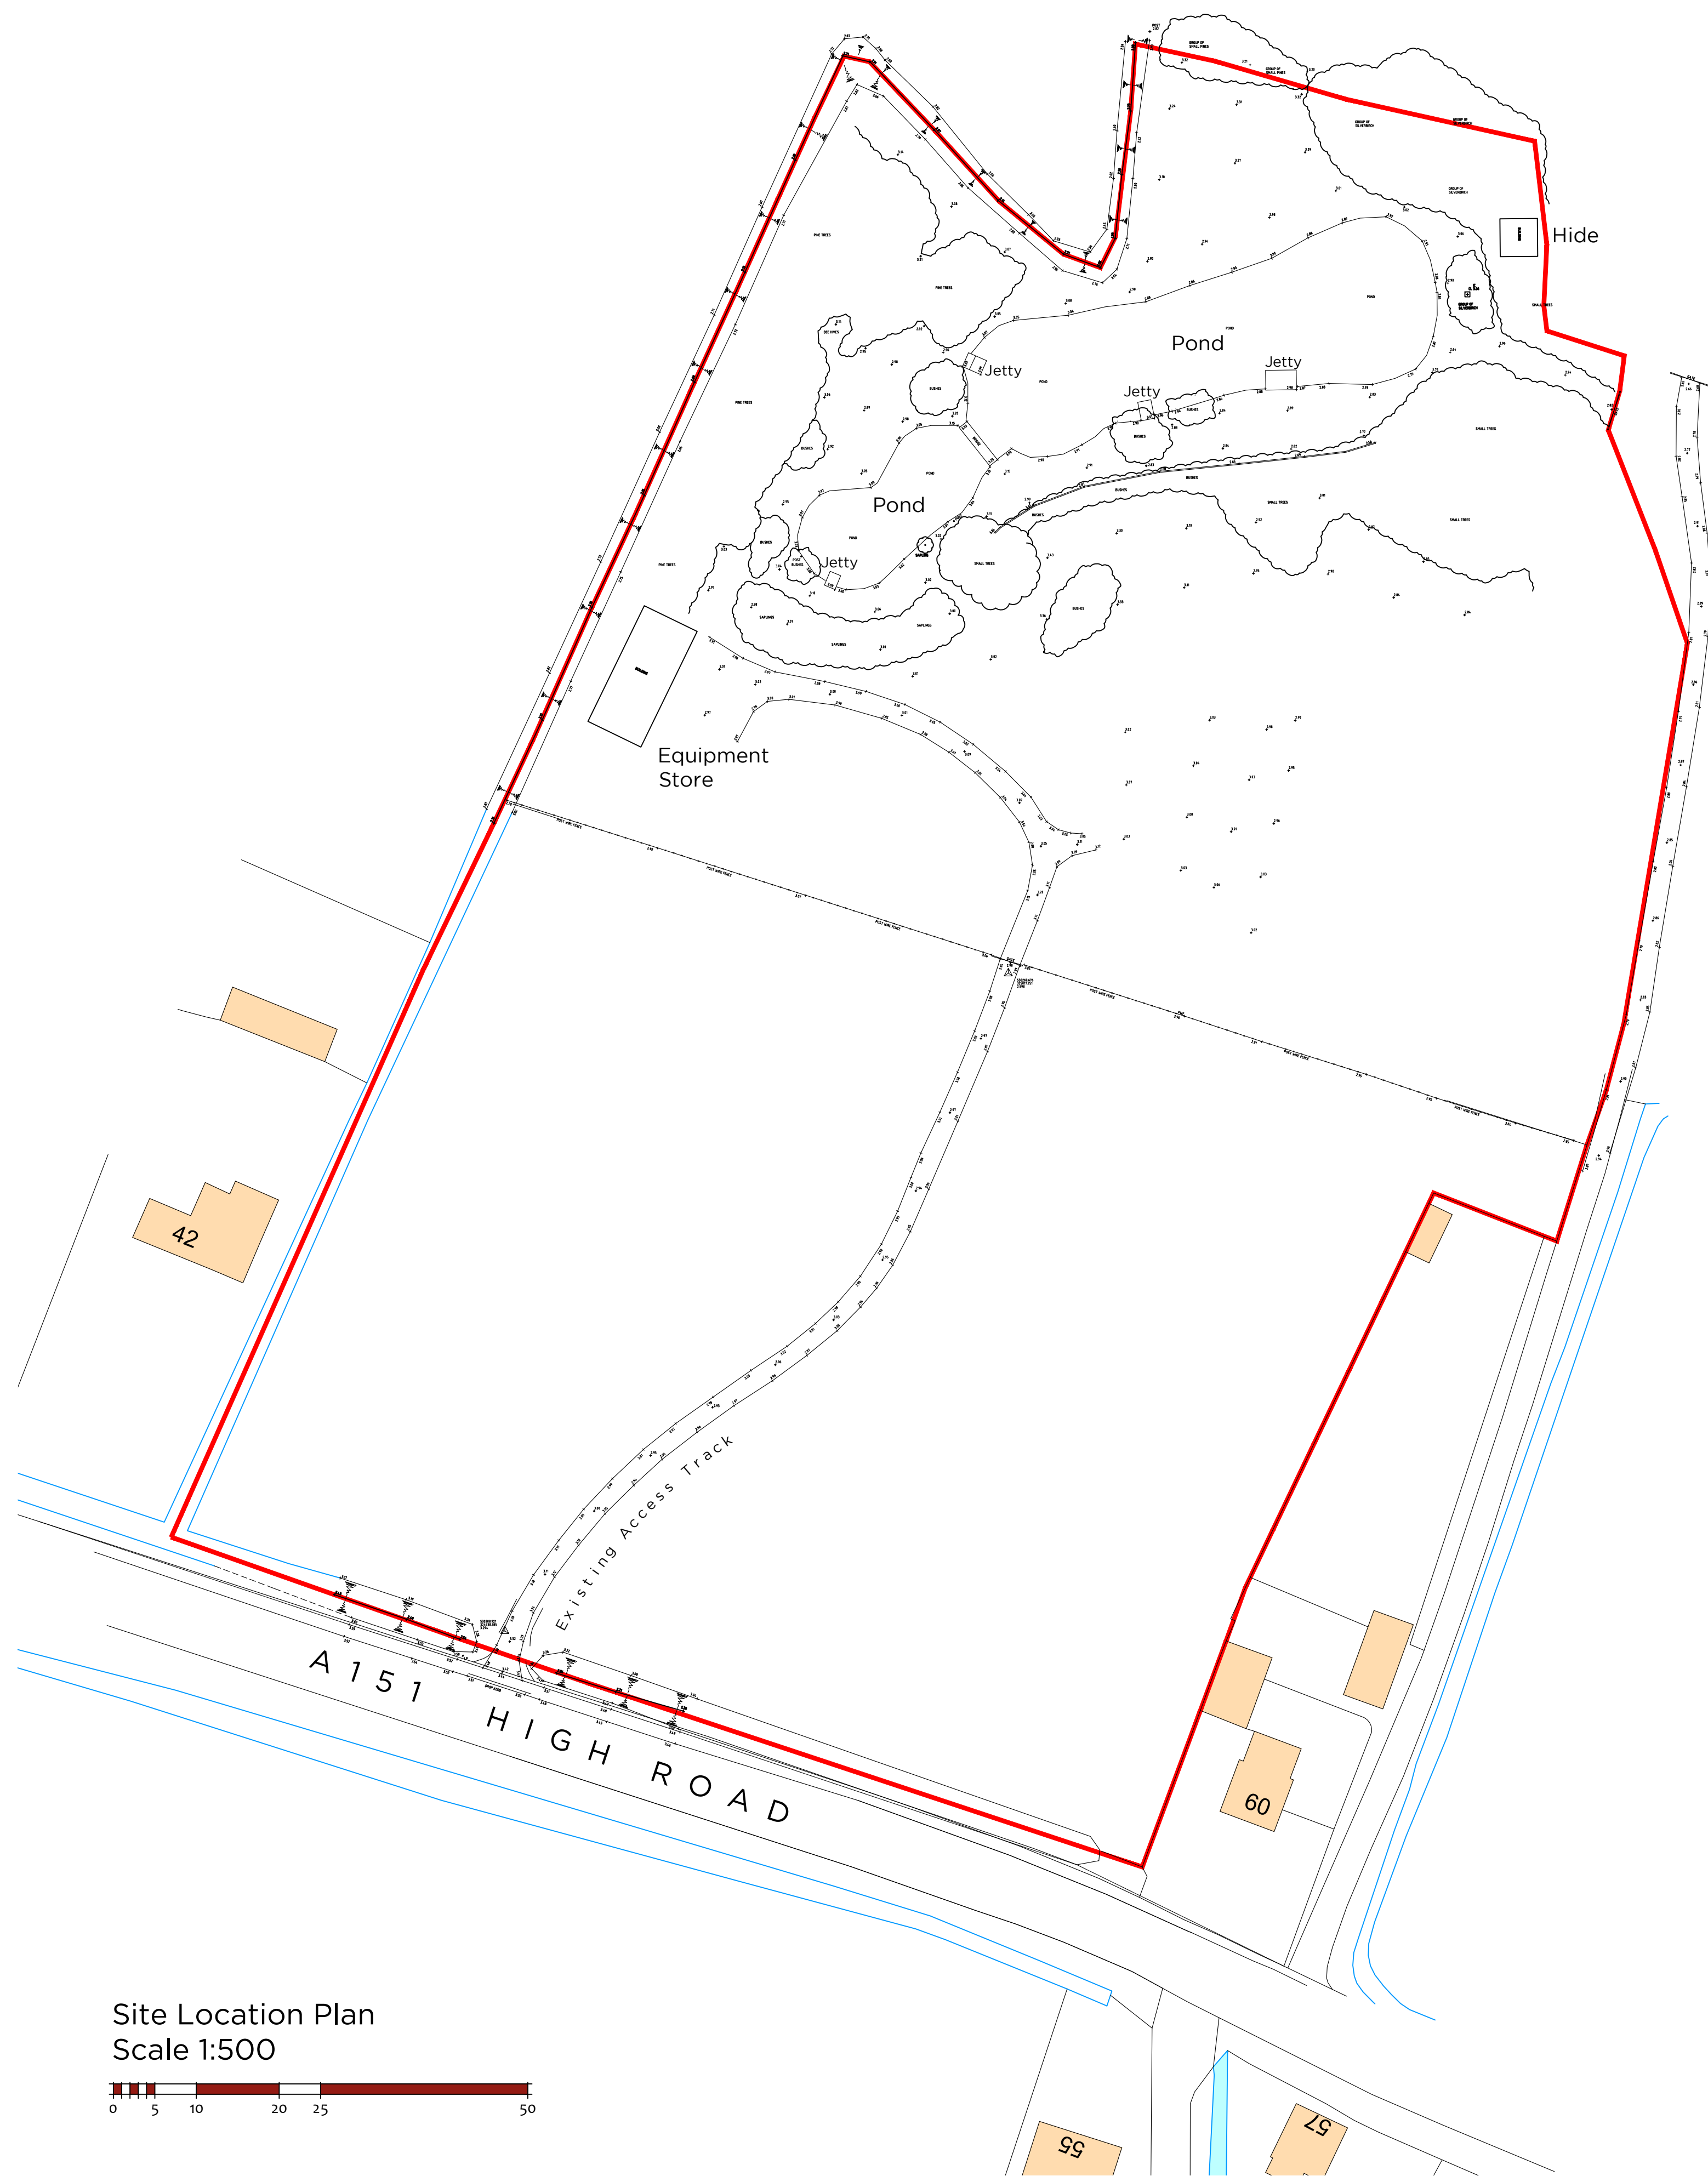


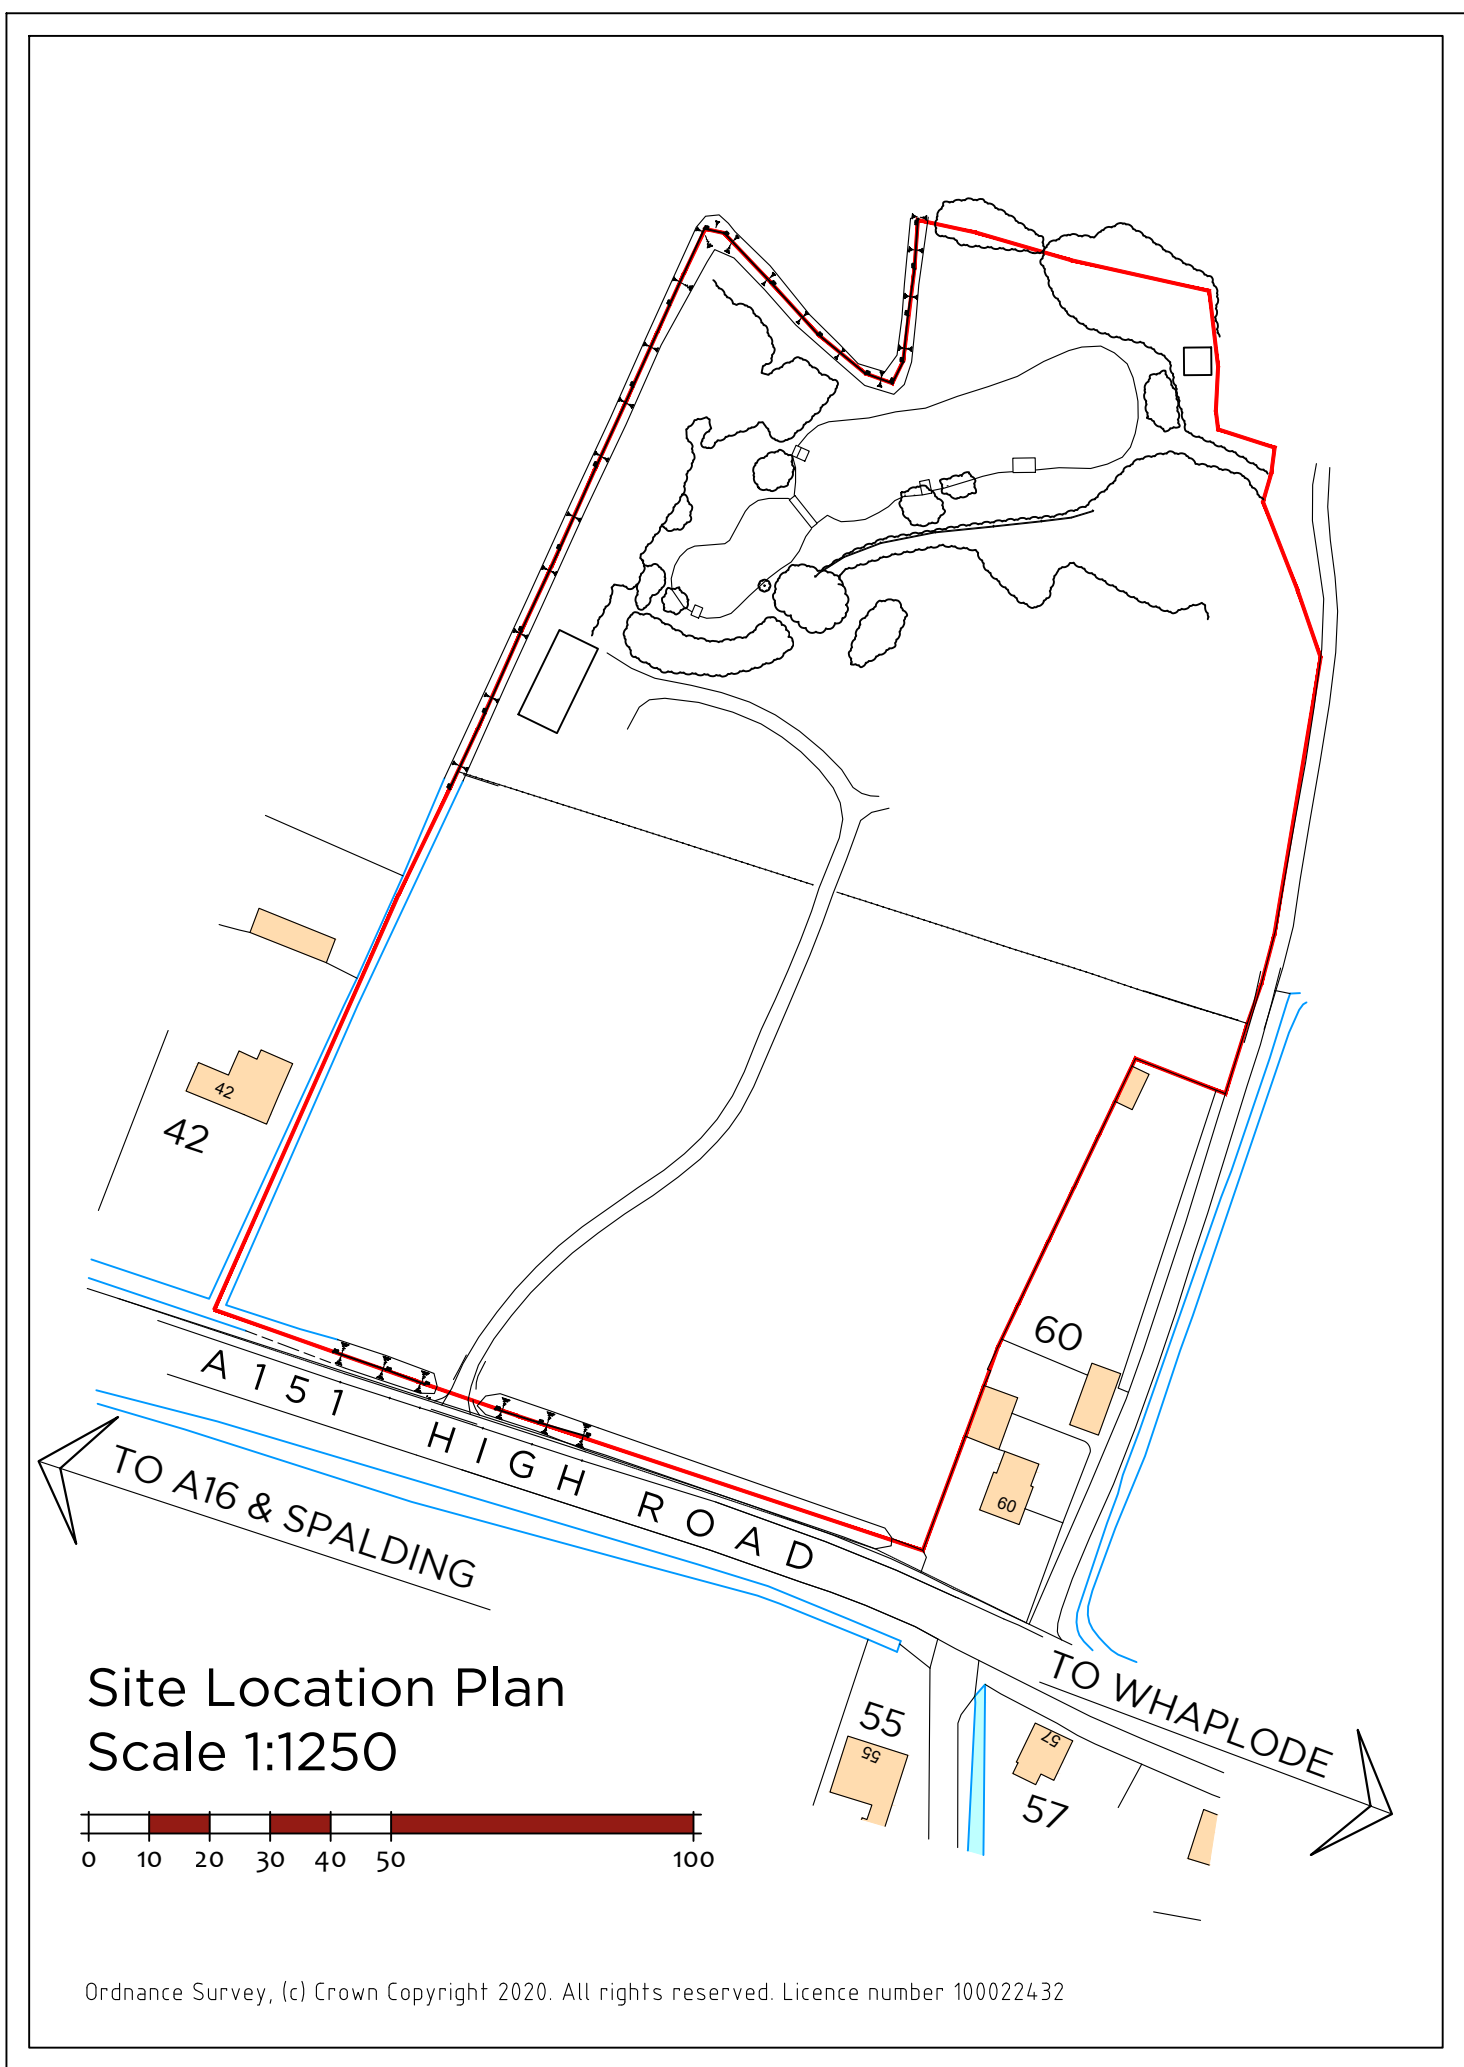

Site Location Plan
Scale 1:500

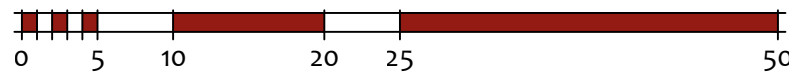

Ordnance Survey, (c) Crown Copyright 2020. All rights reserved. Licence number 100022432

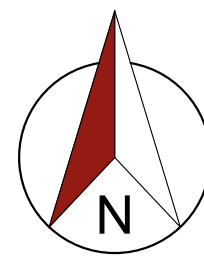

seven22
ARCHITECTURE LTD

22 SHORE VIEW, PETERBOROUGH
CAMBRIDGESHIRE, PE7 8FS
E.info@seven22.co.uk ~ T.07799 585277

PROJECT FISHING & WILDLIFE HOLIDAY LODGES HIGH ROAD MOULTON SPALDING LINCOLNSHIRE	CLIENT GREEN STICK COMPANY
---	-------------------------------

TITLE
SITE LOCATION & EXISTING SITE LAYOUT

DRAWING No.
005 S01

SCALE 1:1250 & 1:500 @ A1	DATE May 2020	REV
------------------------------	------------------	-----