
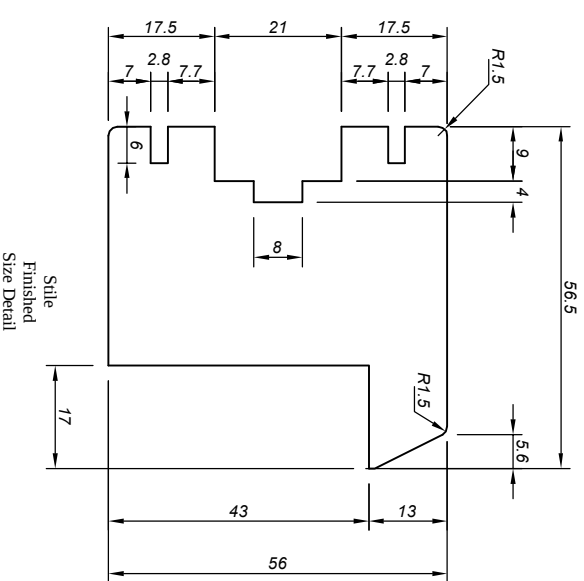


	Finished Size	Timber Size Used
Jamb	44 x 136	50 x 150
Inner Liner	31 x 69	38 x 150
Outer Liner	18 x 84	25 x 100 (Knot Free S/W)
Sash Stile	56 x 57	63 x 75
Parting Bead	23 x 25	

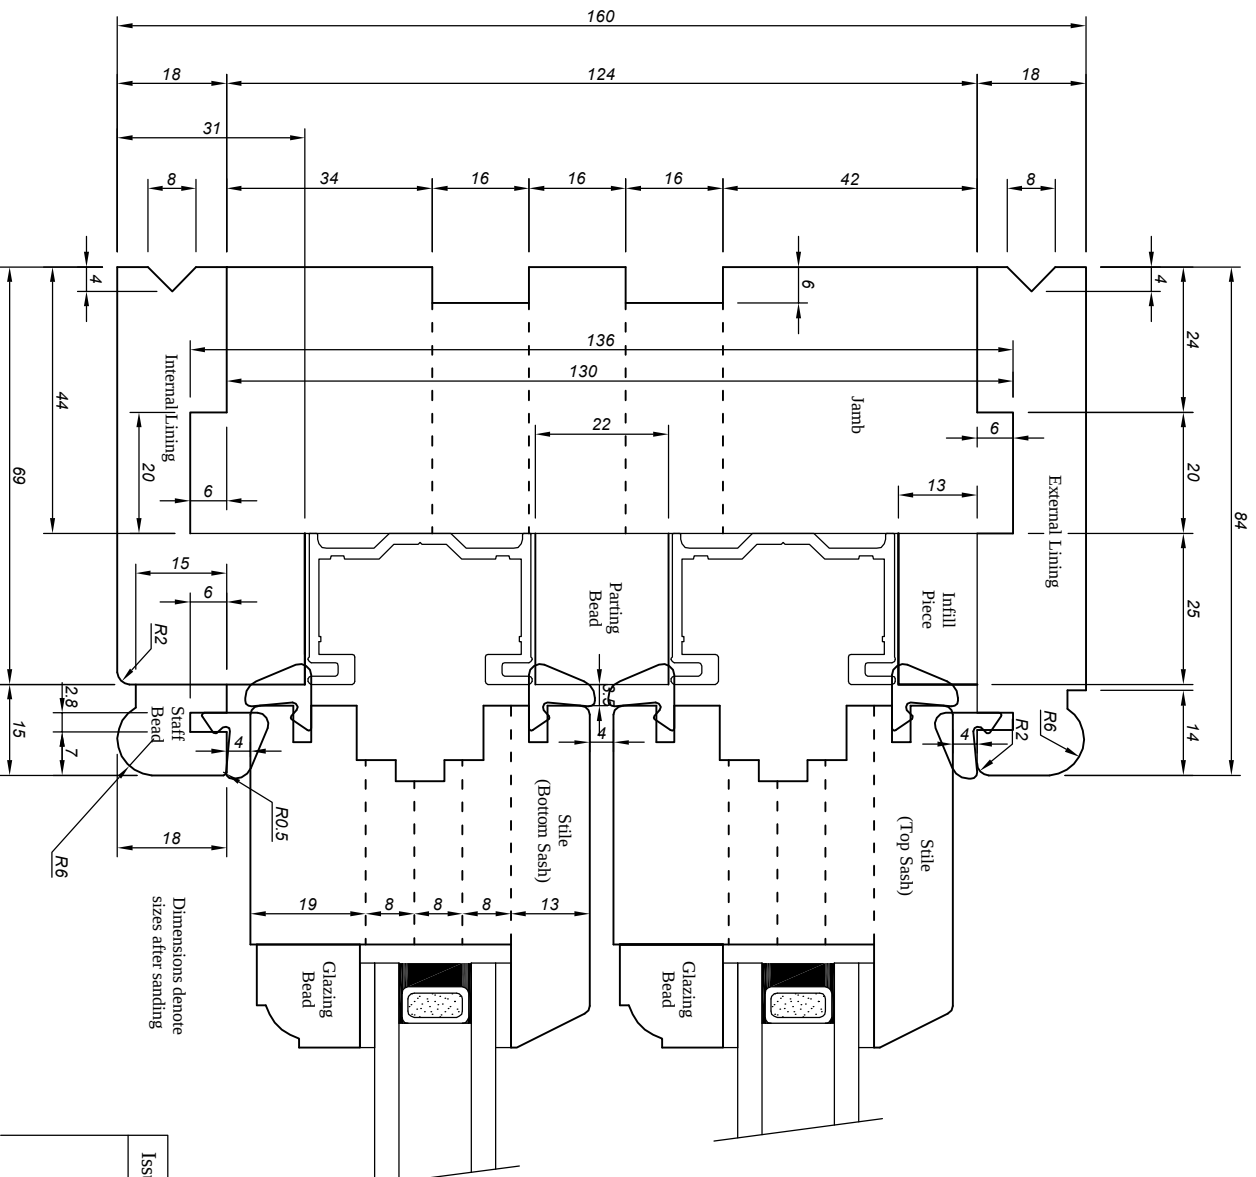

Issue No.	Modification	By	Date
A	Timber Size Chart Added.	RGT	21/03/11
B	Parting Bead Size Altered.	RGT	30/06/11
C	Weatherseals Added to Linings & Changed on Stiles.	DAM	24/11/11
D	Aluminium Jamb Liner Profile Updated.	RGT	27/08/15