



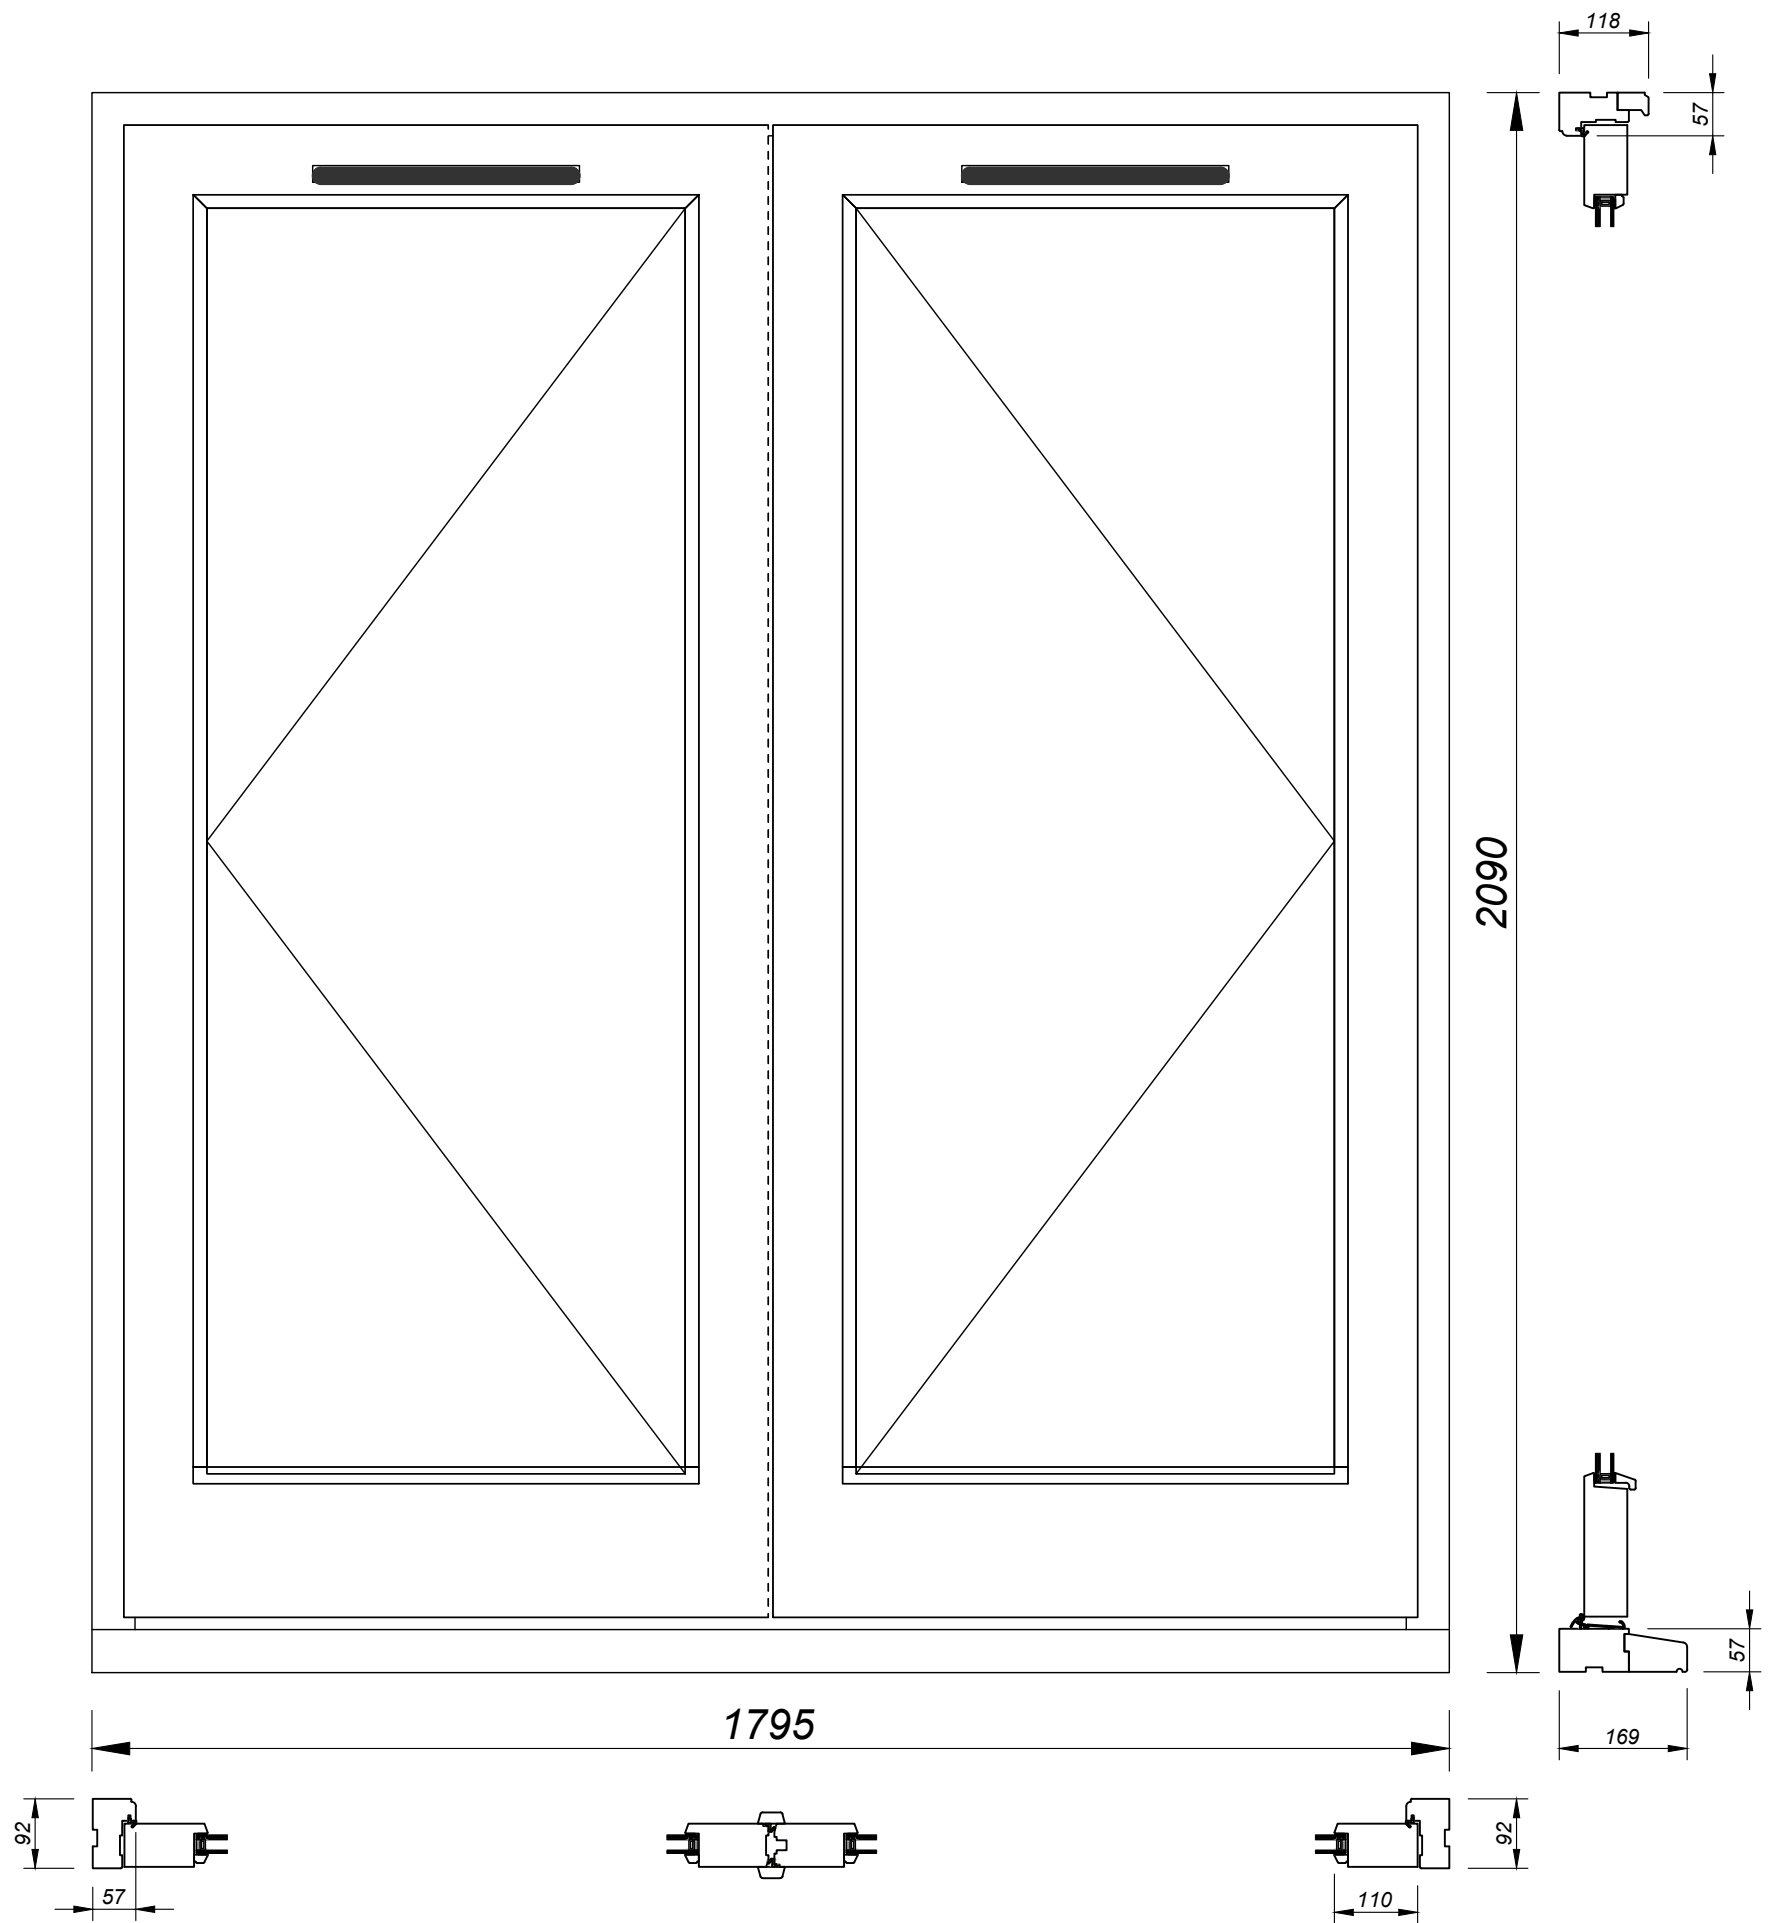

ED4 - Living - GF- Rear & ED3 - Dining - GF - Rear


| Revision  |             |    |      |
|-----------|-------------|----|------|
| Issue No. | Description | By | Date |
|           |             |    |      |
|           |             |    |      |

|   |                                                                                            |                                                                |                    |                |
|---|--------------------------------------------------------------------------------------------|----------------------------------------------------------------|--------------------|----------------|
| <br>Quality at the Cutting Edge | Park Road, Ratby,<br>Leicestershire,<br>LE6 0JL<br>Tel: 0116 239 5353<br>www.benlowe.co.uk | Title French doors Elevation<br>Drawings reference<br>QU04715A | Drawing No: 1773/1 | Revision:      |
|   |                                                                                            |                                                                | Scale: 1:10 @ A3   | Date: 09:01:18 |
|   |                                                                                            |                                                                | Drawn By: DAM      | Checked:       |

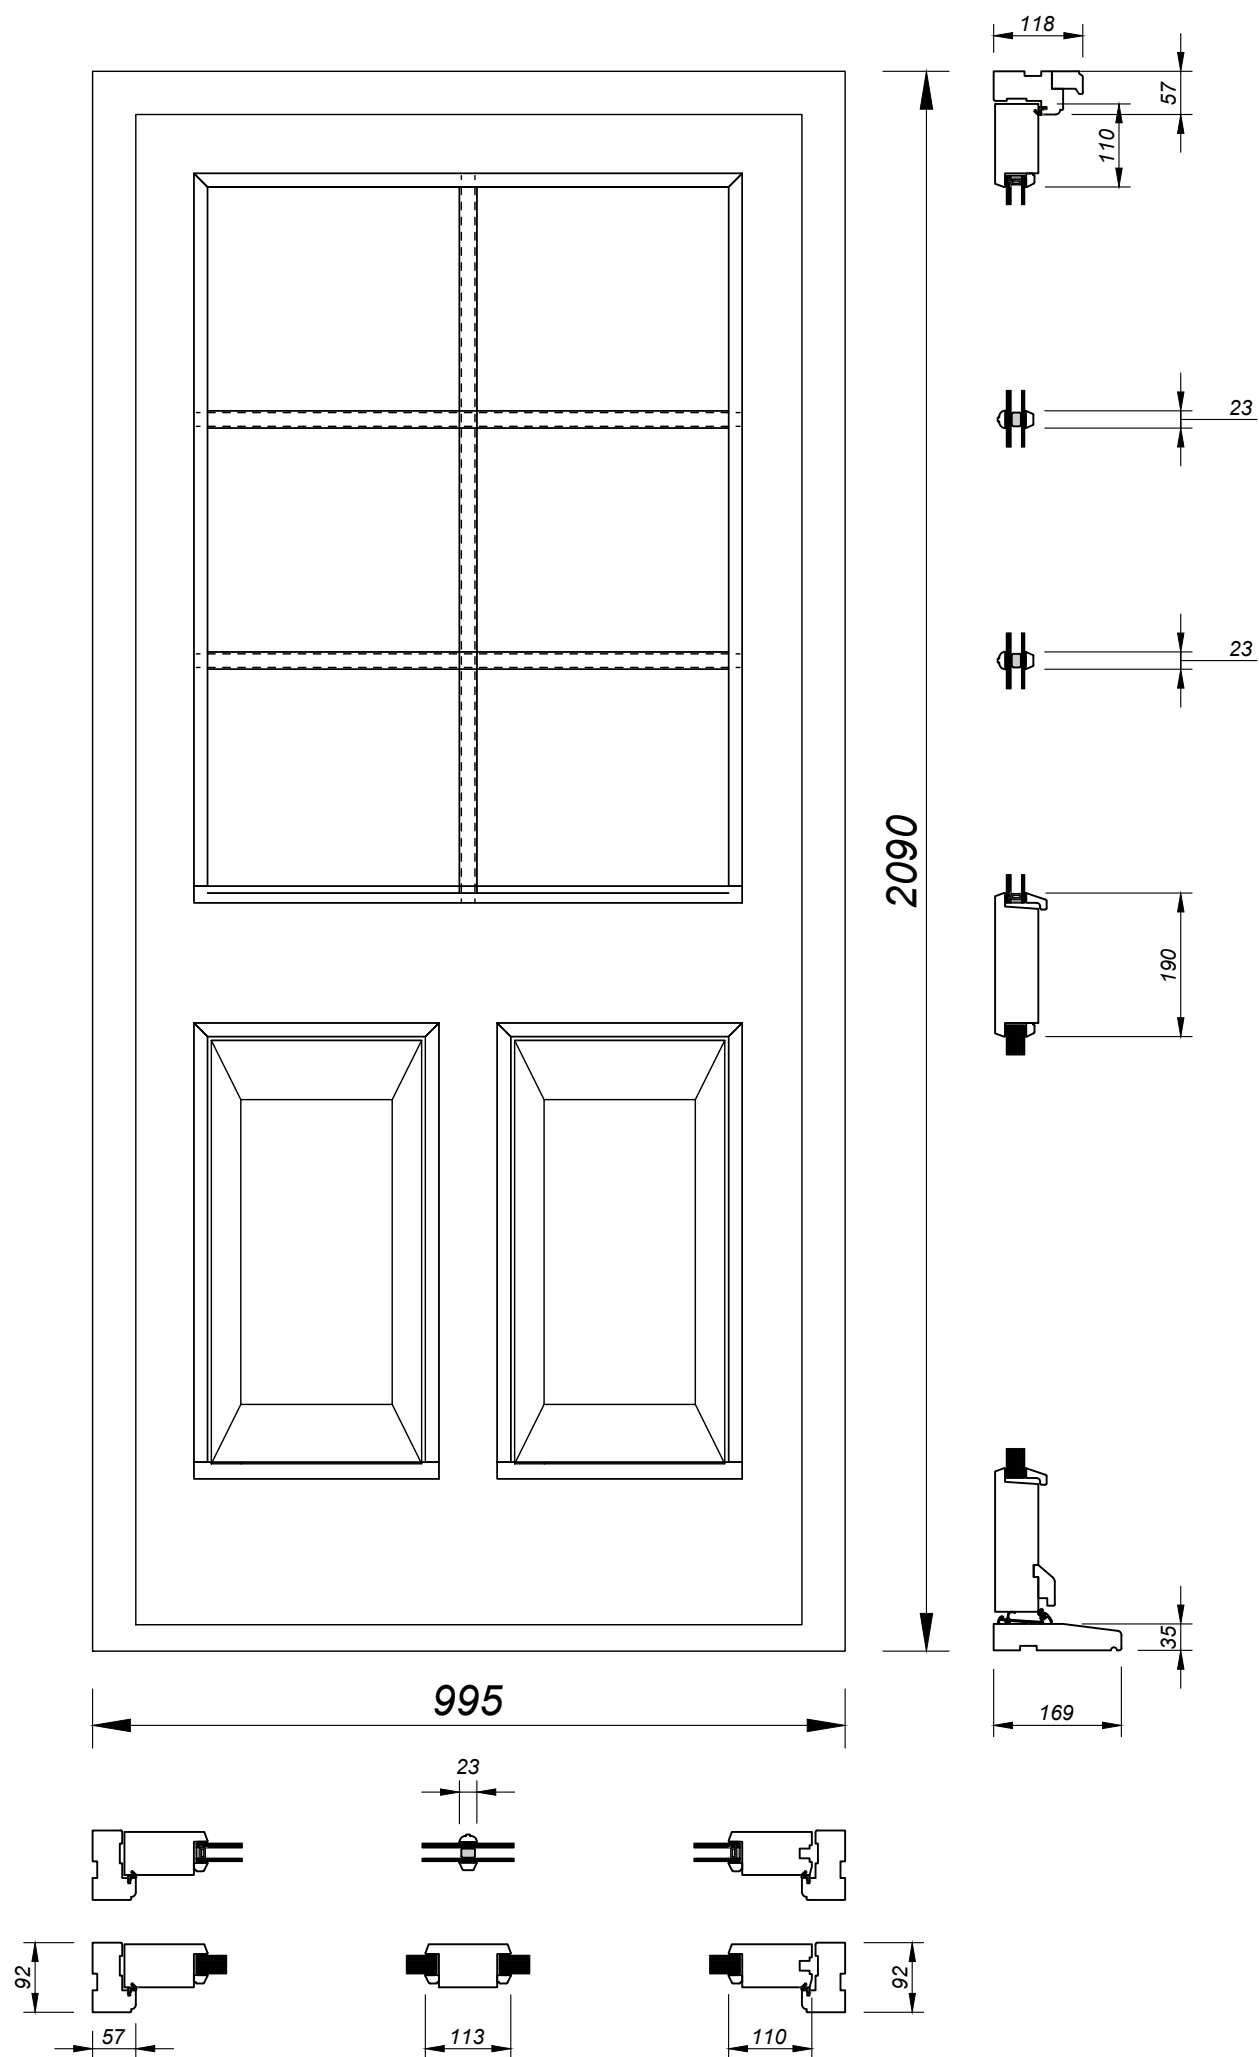

ED2 - Utility - GF- Side

| Revision  |             |    |      |
|-----------|-------------|----|------|
| Issue No. | Description | By | Date |
|           |             |    |      |
|           |             |    |      |

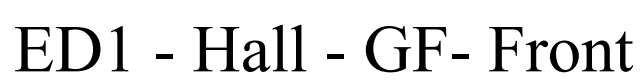

|                                                                                     |                                                                                            |                                                                                     |                    |                |
|-------------------------------------------------------------------------------------|--------------------------------------------------------------------------------------------|-------------------------------------------------------------------------------------|--------------------|----------------|
|  | Park Road, Ratby,<br>Leicestershire,<br>LE6 0JL<br>Tel: 0116 239 5353<br>www.benlowe.co.uk | Title <b>French doors Elevation</b><br><b>Drawings reference</b><br><b>QU04715A</b> | Drawing No: 1773/3 | Revision:      |
|                                                                                     |                                                                                            |                                                                                     | Scale: 1:10 @ A3   | Date: 09:01:18 |
|                                                                                     |                                                                                            |                                                                                     | Drawn By: DAM      | Checked:       |