


SIDE ELEVATION

SIDE ELEVATION



REAR ELEVATION

FRONT ELEVATION

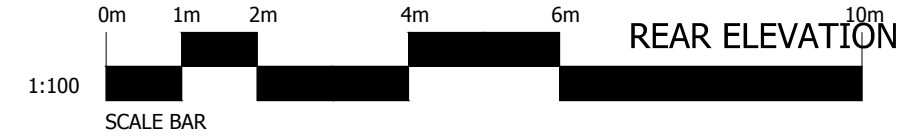

Rev.	Date	Description

ORIGINAL SIZE 1000MM - THIS PRINT MAY BE REDUCED

NOTE: ALL DIMENSIONS, MATERIALS AND WORKMANSHIP IN ACCORDANCE WITH NIRC STANDARDS AND BUILDING REGULATIONS. DO NOT SCALE FROM THIS DRAWING. ALL DIMENSIONS TO BE VERIFIED WITH THE TECHNICAL OFFICE.



Project
MOULTON - SHIVEAN GATE

Drawing Title
PLOT 2 DESIGN SHEET
ELEVATIONS

Scale
1:100 @ A3

Date
14.06.17

Drawn
DL

Approved

Drawing No
L158/PLOT 2 Amend/01

Rev.