


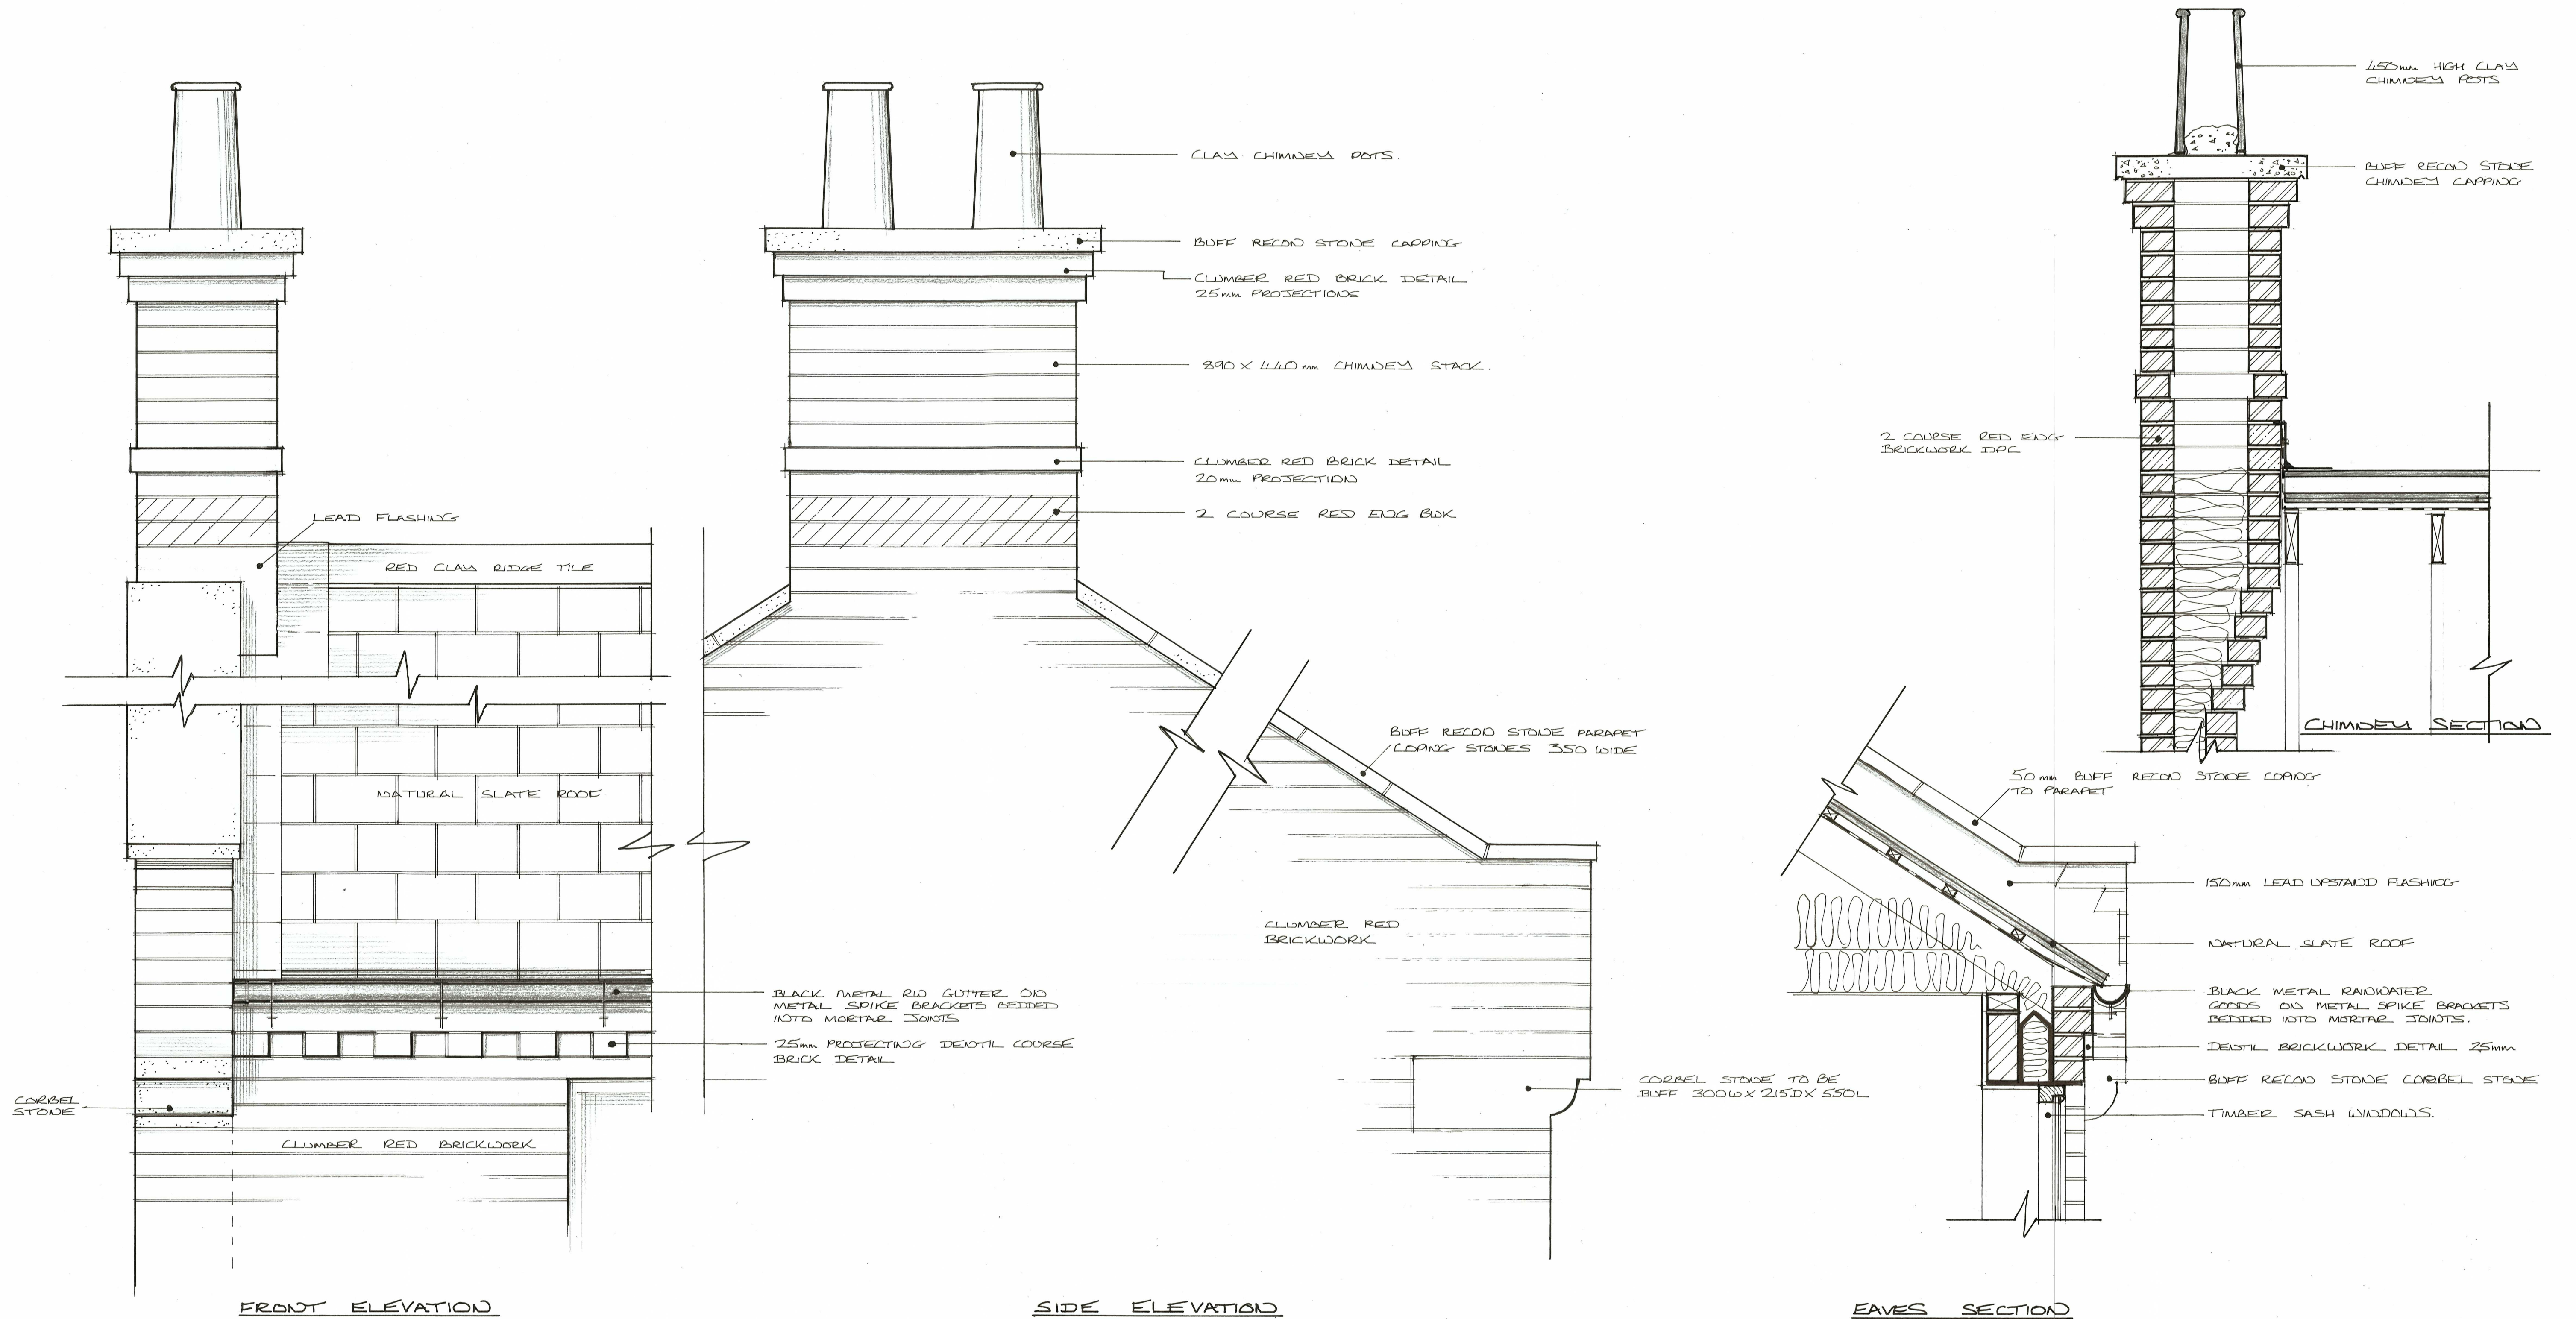

rev	date	Copyright reserved	Do not scale	All dimensions to be checked on site			
Project		ALLISON Homes					
MOULTON SHIVEAN GATE							
Drawing							
Eaves, Verge, Parapet & Chimney Detail		Date	Scale	Job No	Drm No.	Rev	Drm by
		04/01/18	1:10		AD/01		MAC

ALLISON
Homes