

H

REV	DESCRIPTION

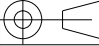
SIMPSON

Shaping your next solution

THE DESIGN AND TECHNICAL INFORMATION CONTAINED HEREIN IS THE EXCLUSIVE PROPERTY OF SIMPSON PATTERNS LTD. IT IS ISSUED ON THE STRICT CONDITION THAT EXCEPT WITH OUR WRITTEN PERMISSION IT MUST NOT BE REPRODUCED, COPIED OR OTHERWISE COMMUNICATED TO ANY THIRD PARTY OR BE USED FOR ANY PURPOSE OTHER THAN THAT STATED IN THE PARTICULAR ENQUIRY, TENDER OR CONTRACT WITH WHICH IT IS ISSUED. ©

POWERSHAPE COMPUTER GENERATED DRAWING - NO MANUAL REVISIONS

CUSTOMER:	SIMPSON'S
PROJECT:	STANDARD RANGE
TITLE:	BRICK SLIP CHIMNEY 42.5°

DRAWN:	DMT	DATE:	18-03-14	3RD ANGLE PROJECTION 	
CHECKED:		DATE:			
APPROVED:		DATE:			
SCALE:	1/15	DO NOT SCALE			
DRAWING NO.			SHEET:	SIZE:	REVISION:
SD-40			1 OF 1	A3	0

1	2	3	4	5	6	7	8	9	10	11	12
---	---	---	---	---	---	---	---	---	----	----	----