




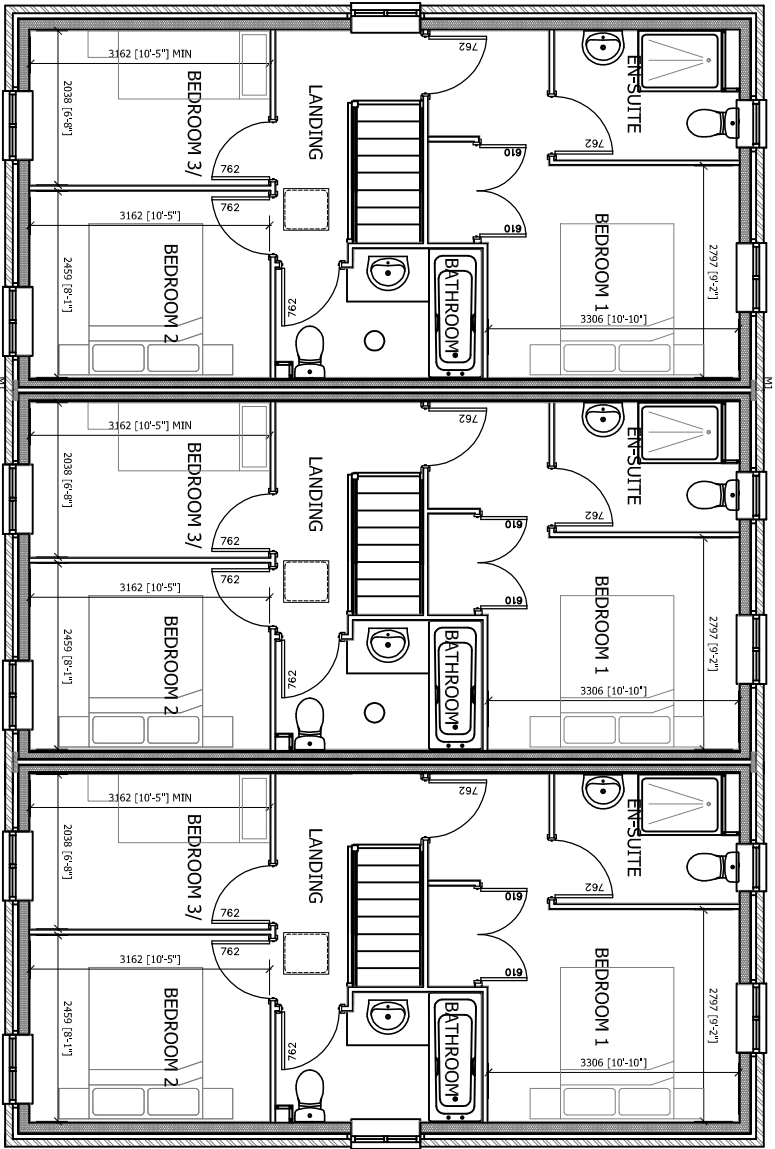

FIRST FLOOR

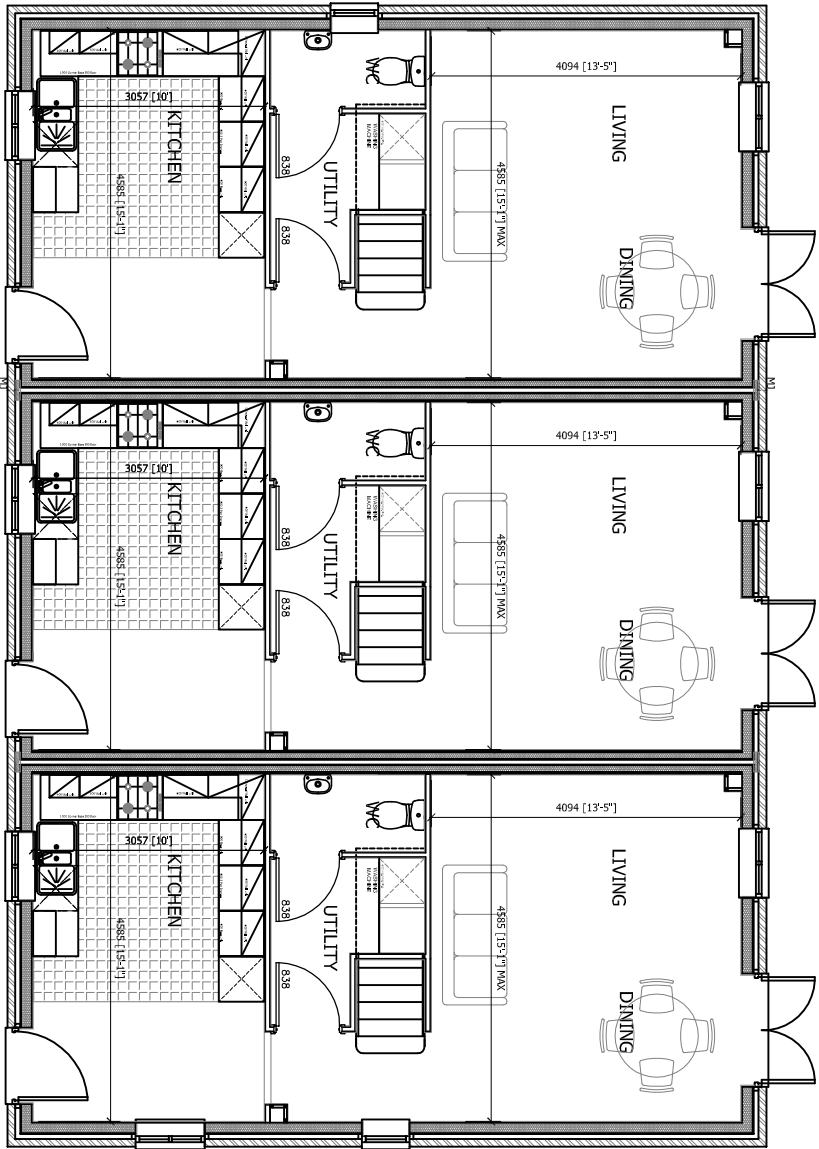

GROUND FLOOR

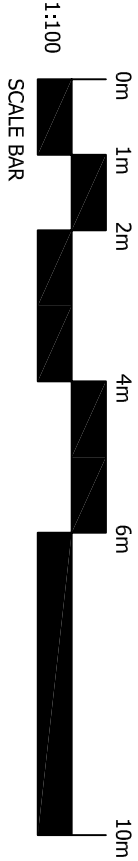

INTERNAL			
GROUND FLOOR	43.4m²	467.2ft²	
FIRST FLOOR	43.4m²	467.2ft²	
TOTAL	86.8m²	934.4ft²	

Rev.

Date

Description

1:100 @ A3

13.06.18

DEM

L00/2329/DS1

Project

GROUP HOUSETYPES

2014 Range

Drawing Title

2329 HOUSE TYPE

DESIGN SHEET FLOOR PLANS

Larkfleet Homes Falcon Way
Southampton
SO14 0PF
Tel: 01778 391550 Fax: 01778 391579
Email: info@larkfleethomes.co.uk
LARKFLEET HOMES is a trading name of LARKFLEET LIMITED

LarkfleetHomes

NOTE: ALL DIMENSIONS, MATERIALS AND WORKMANSHIP IN ACCORDANCE WITH NICE STANDARDS AND BUILDING REGULATIONS.
DO NOT SCALE FROM THIS DRAWING. ALL DIMENSIONS TO BE REFERRED WITH THE TECHNICAL SPECS.

1:100 @ A3