


GROUND FLOOR PLAN

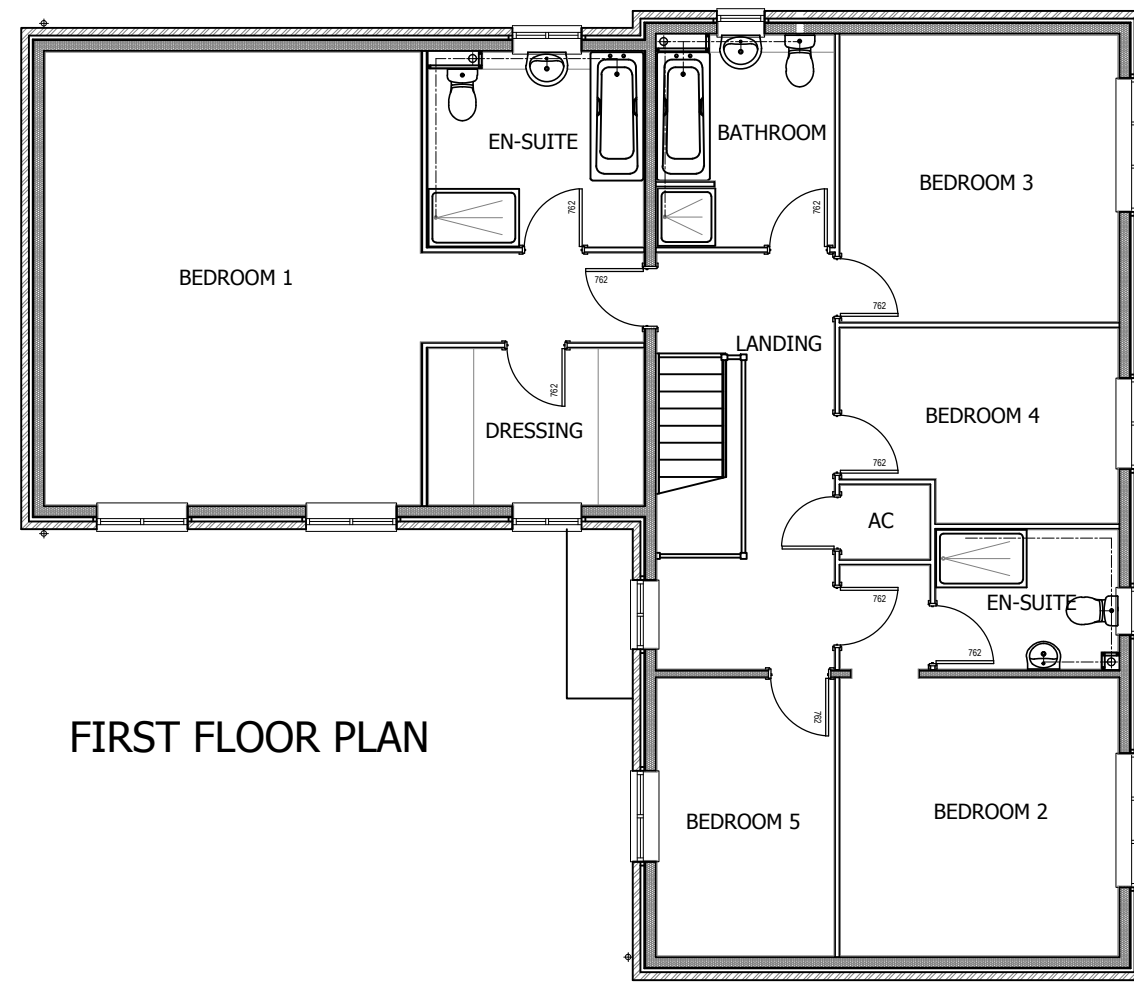

FIRST FLOOR PLAN

Rev.	Date	Description

ORIGINAL SIZE: 200MM - THIS PRINT MAY BE REDUCED

NOTE: ALL DIMENSIONS, MATERIALS AND WORKMANSHIP IN ACCORDANCE WITH NBS STANDARDS AND BUILDING REGULATIONS. DO NOT SCALE FROM THIS DRAWING. ALL DIMENSIONS TO BE VERIFIED WITH THE TECHNICAL OFFICE.



Larkfleet House Falcon Way
 Bourne Lincolnshire
 PE10 0FF
 Tel: 01778 391550 Fax: 01778 391579
 Email: enquiries@larkfleethomes.co.uk
 LARKFLEET HOMES is a trading name of LARKFLEET LIMITED

Project

FLOOR AREAS

GROSS		
GROUND FLOOR	90.1m ²	969.3ft ²
FIRST FLOOR	123.6m ²	1330.4ft ²
TOTAL	213.7m ²	2299.7ft ²

Drawing Title
**2510 - HOUSE TYPE
 DESIGN SHEET**

Scale	Date	Drawn	Approved
1:100 @ A3	28.08.14	ORC	

Drawing No	Rev.
2510/L00/DS/AS/01	