

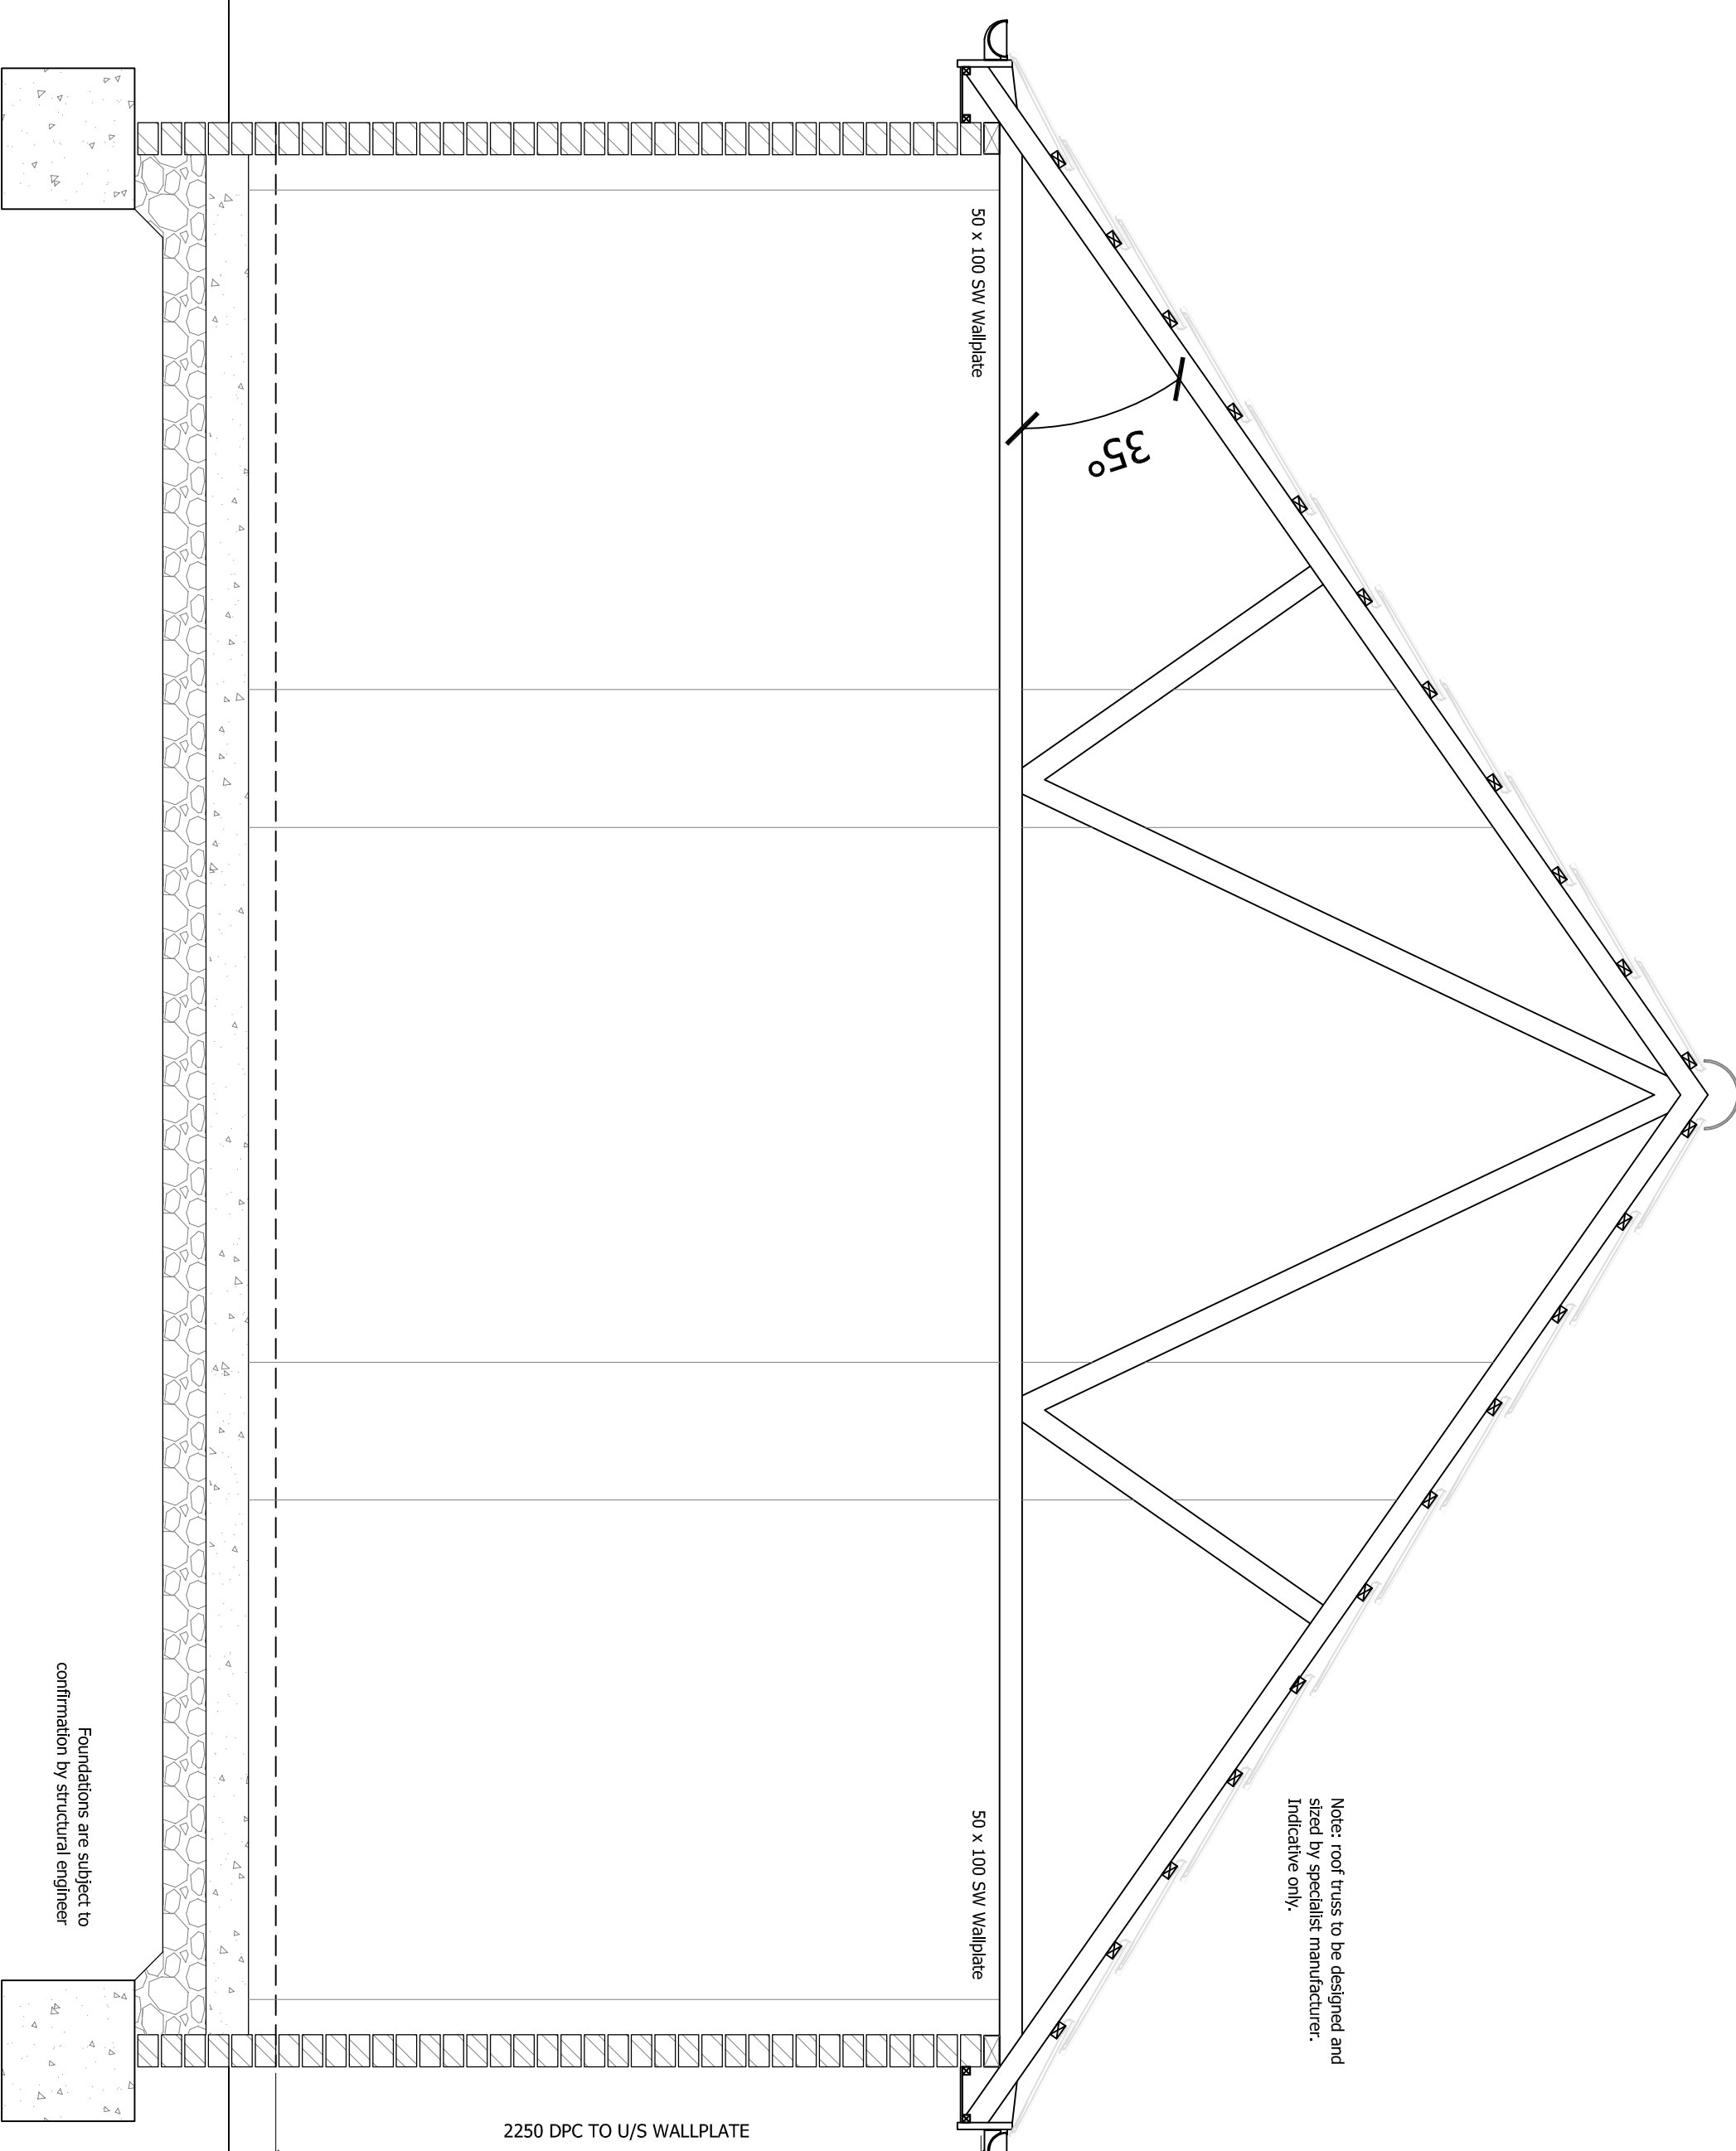
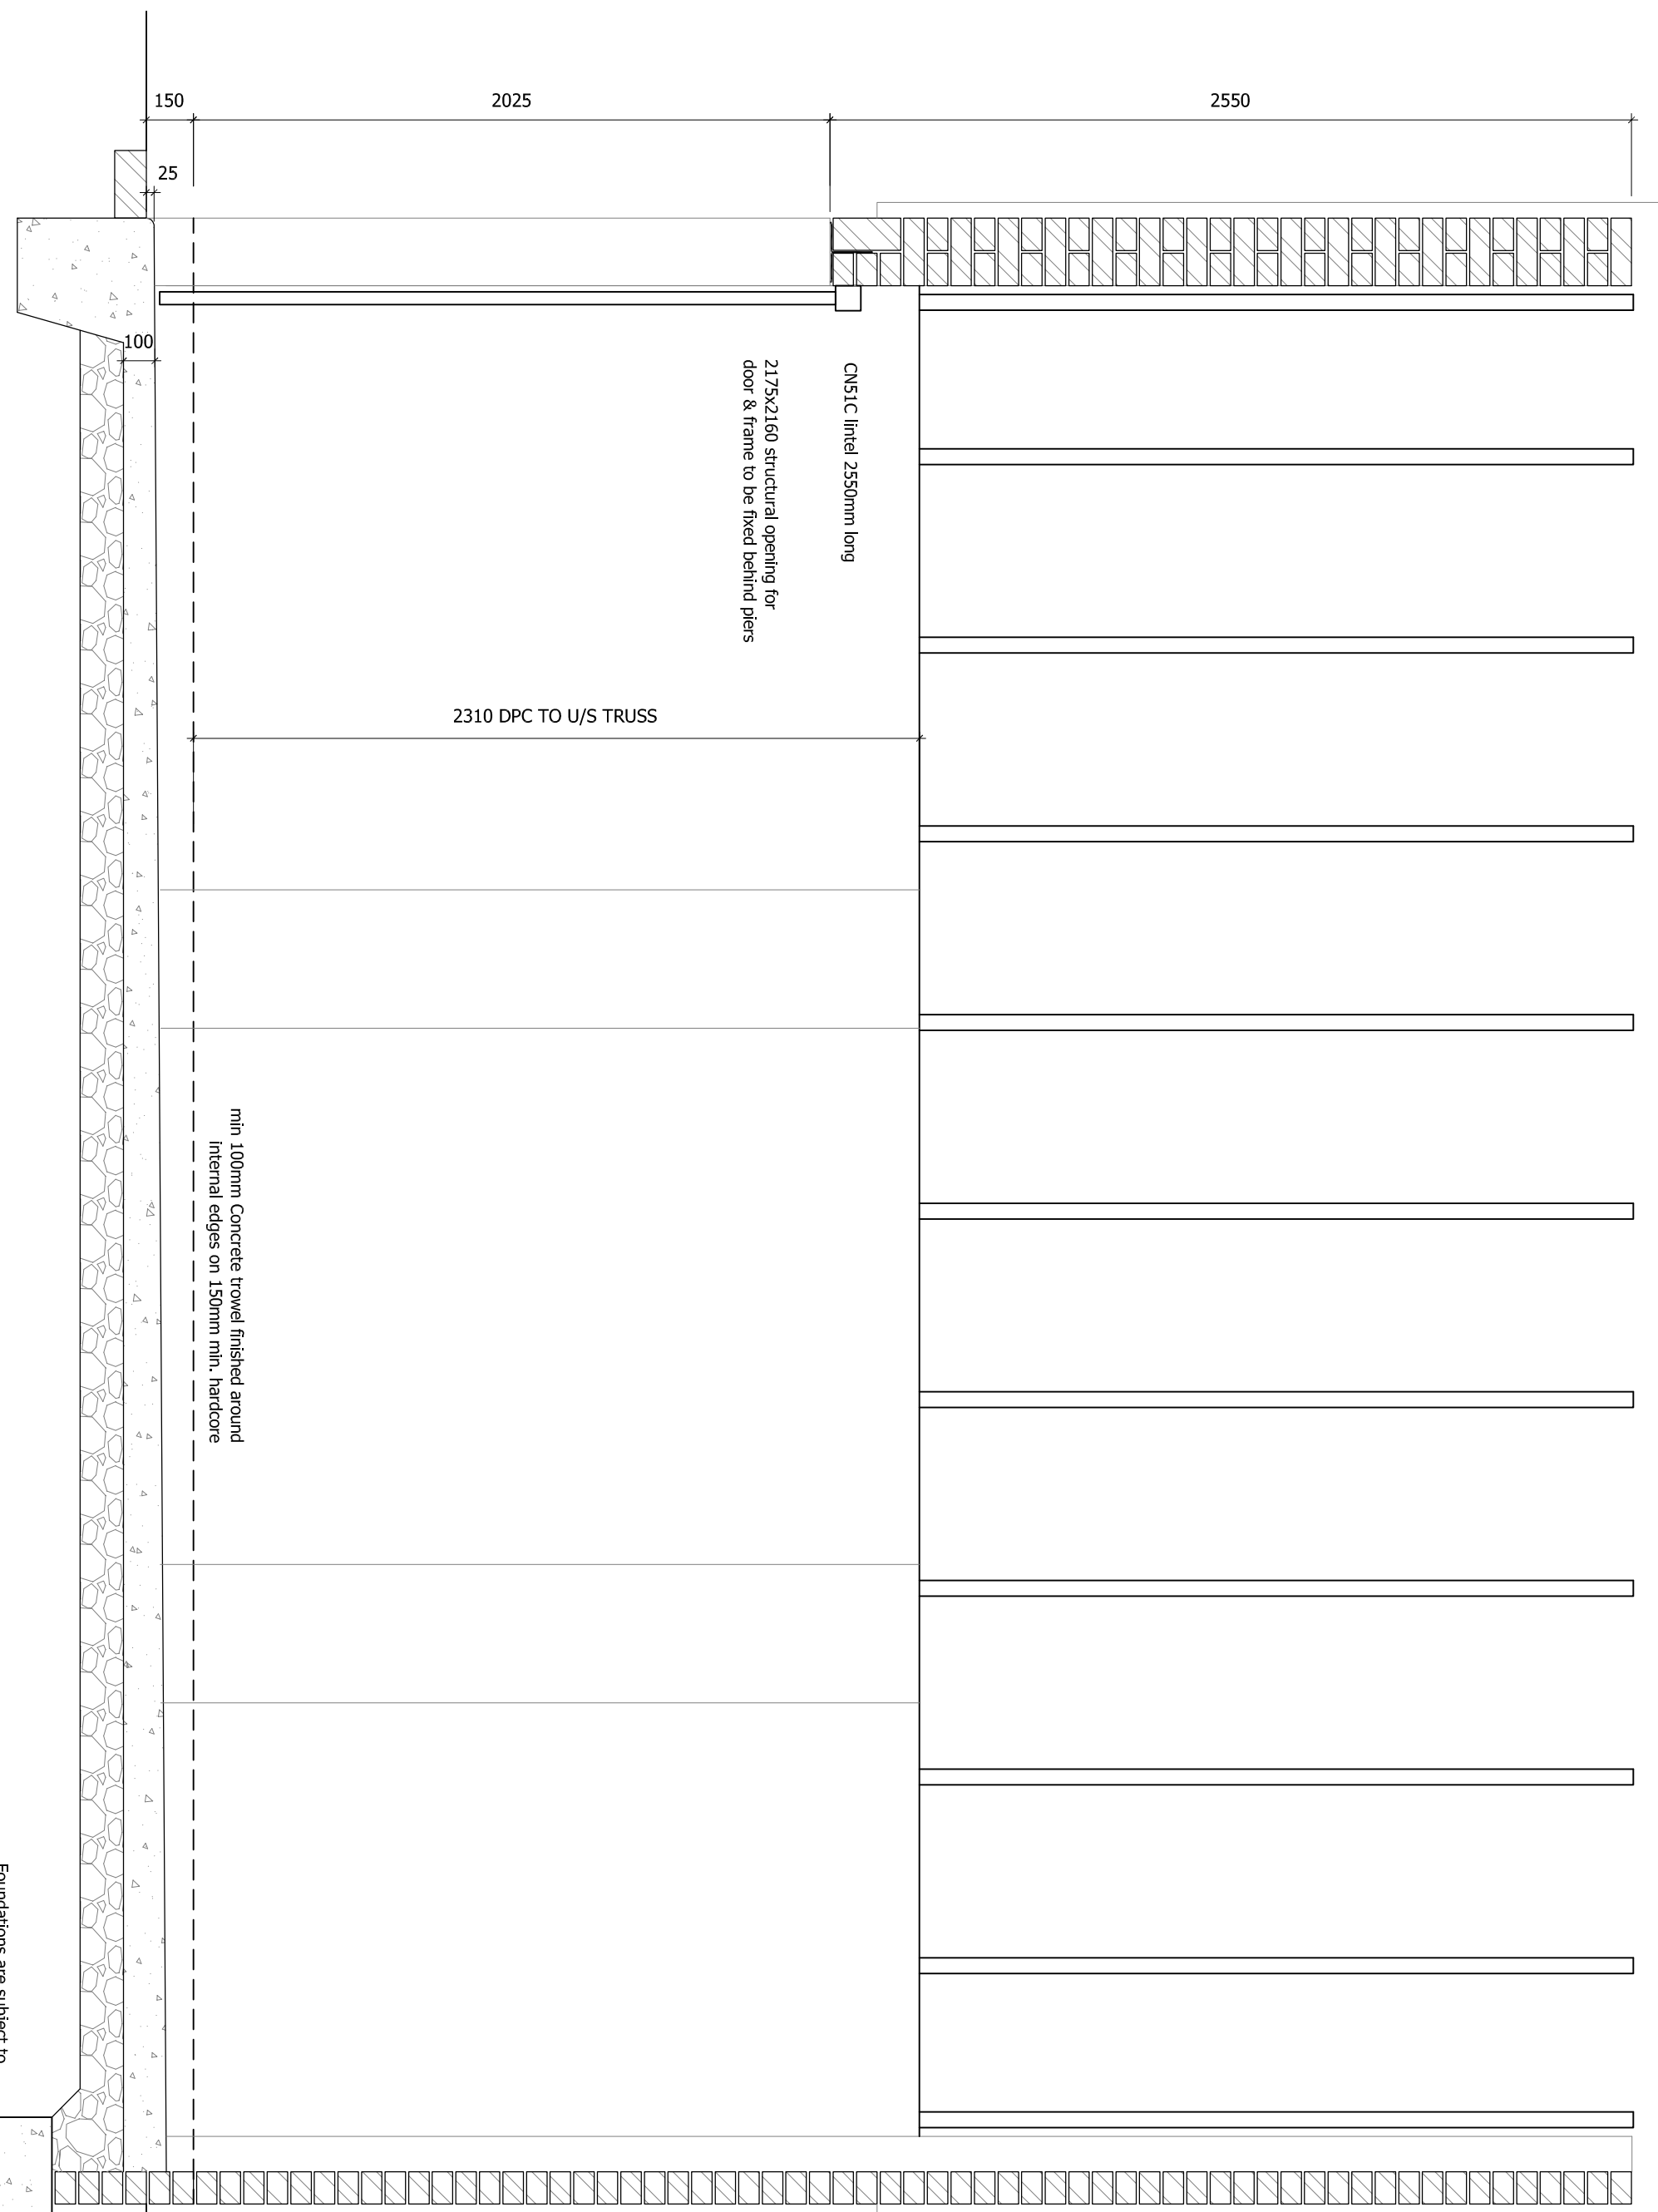
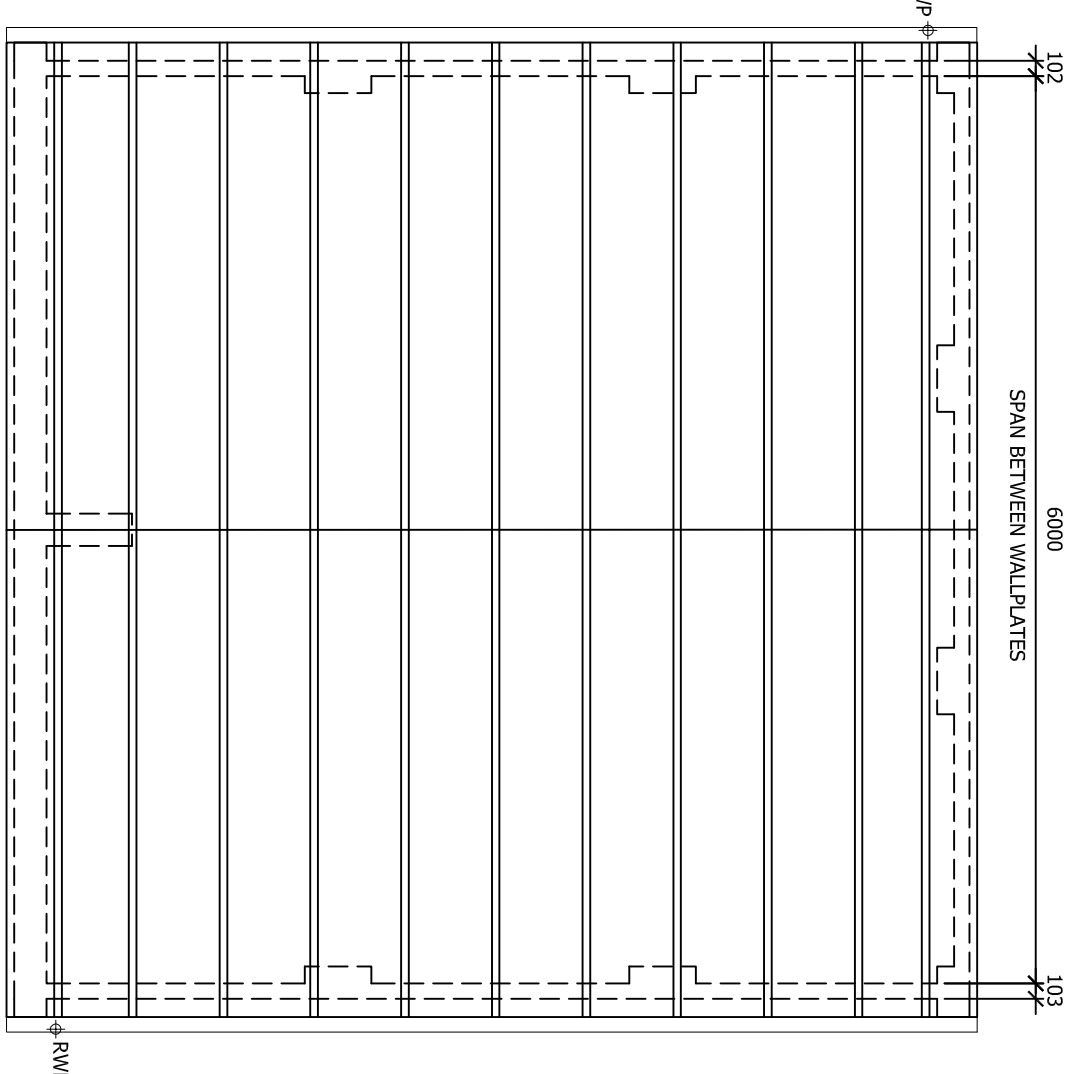
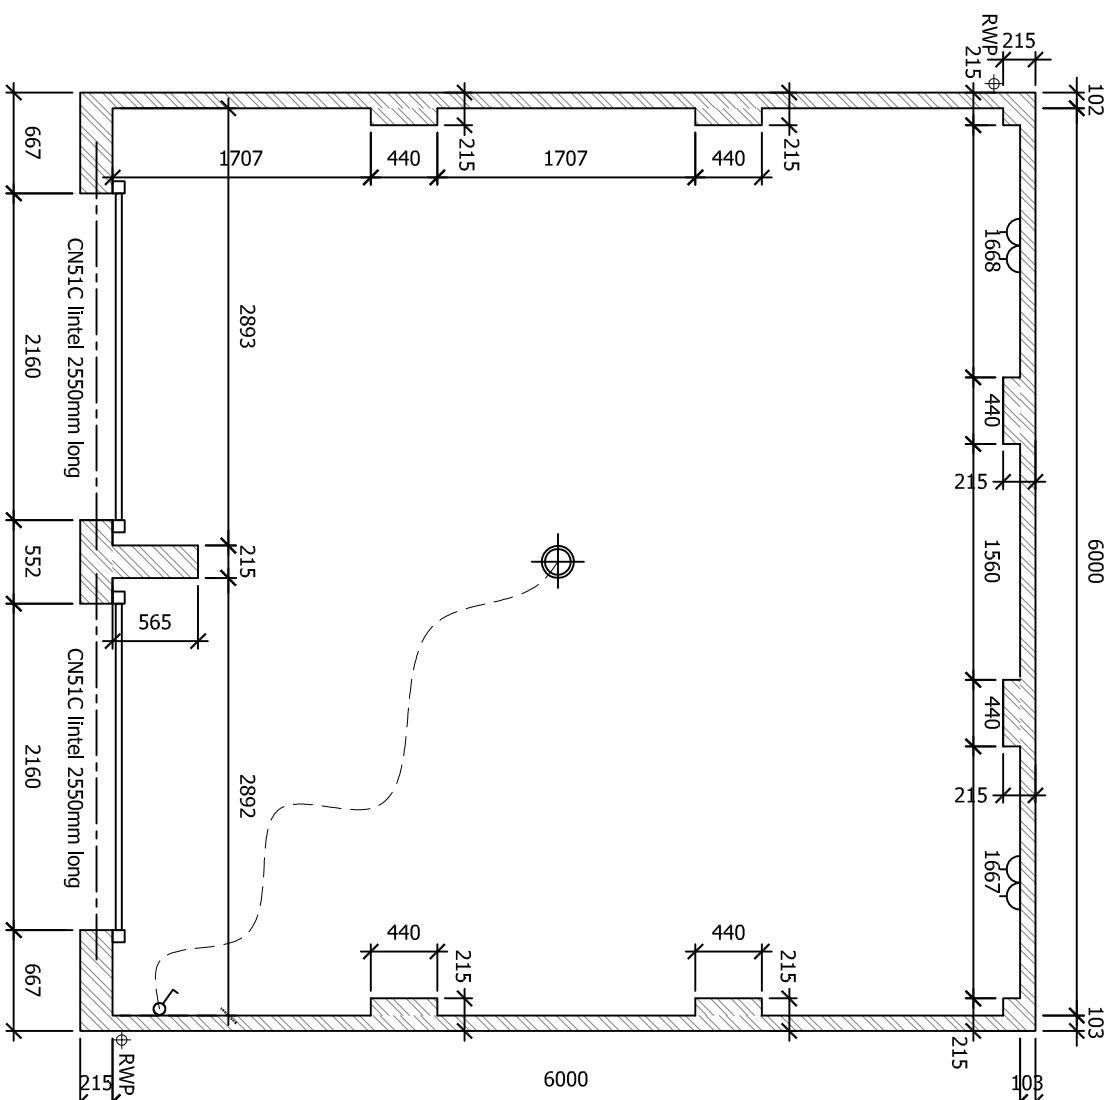
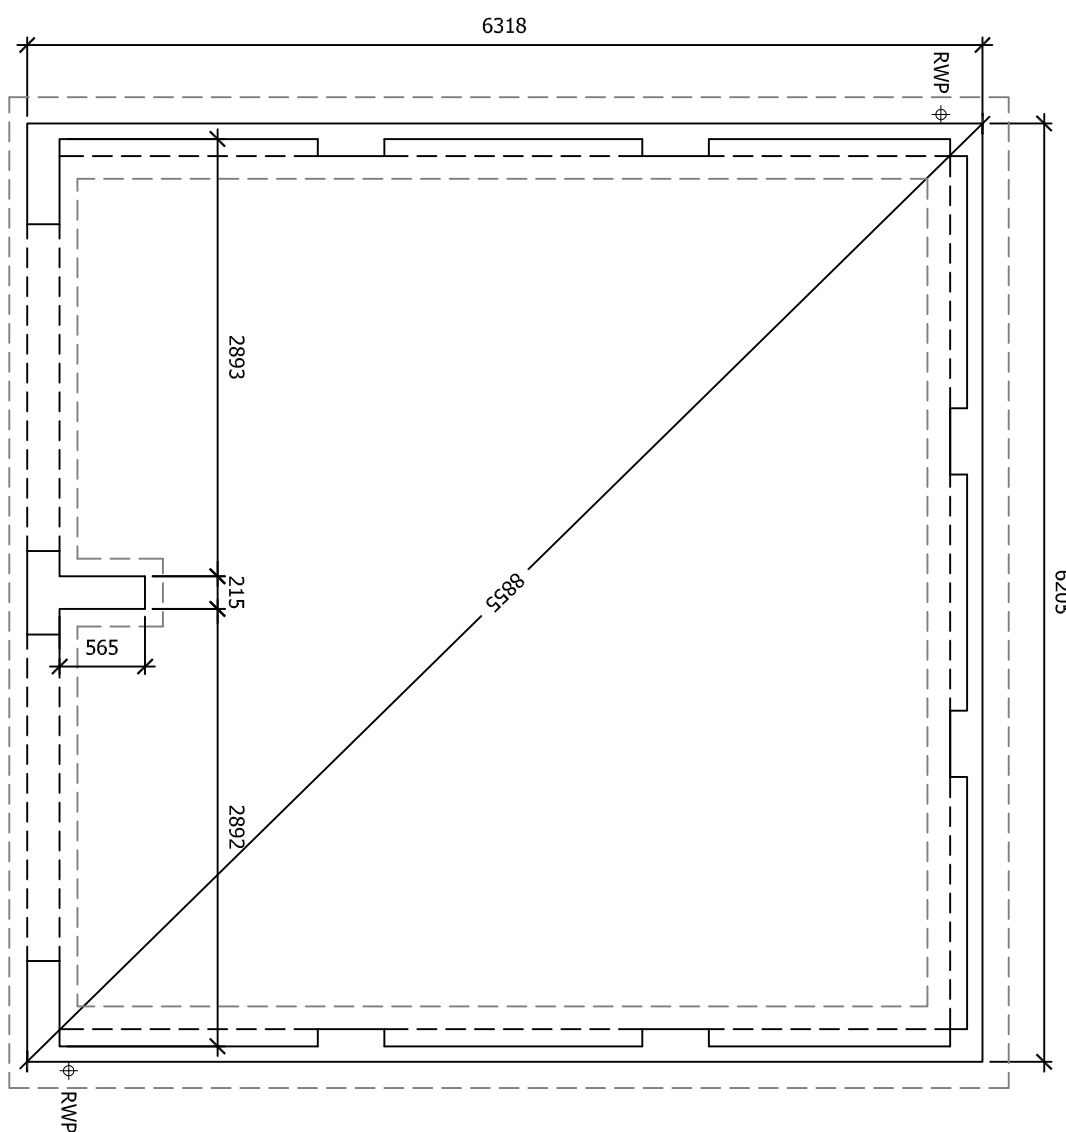
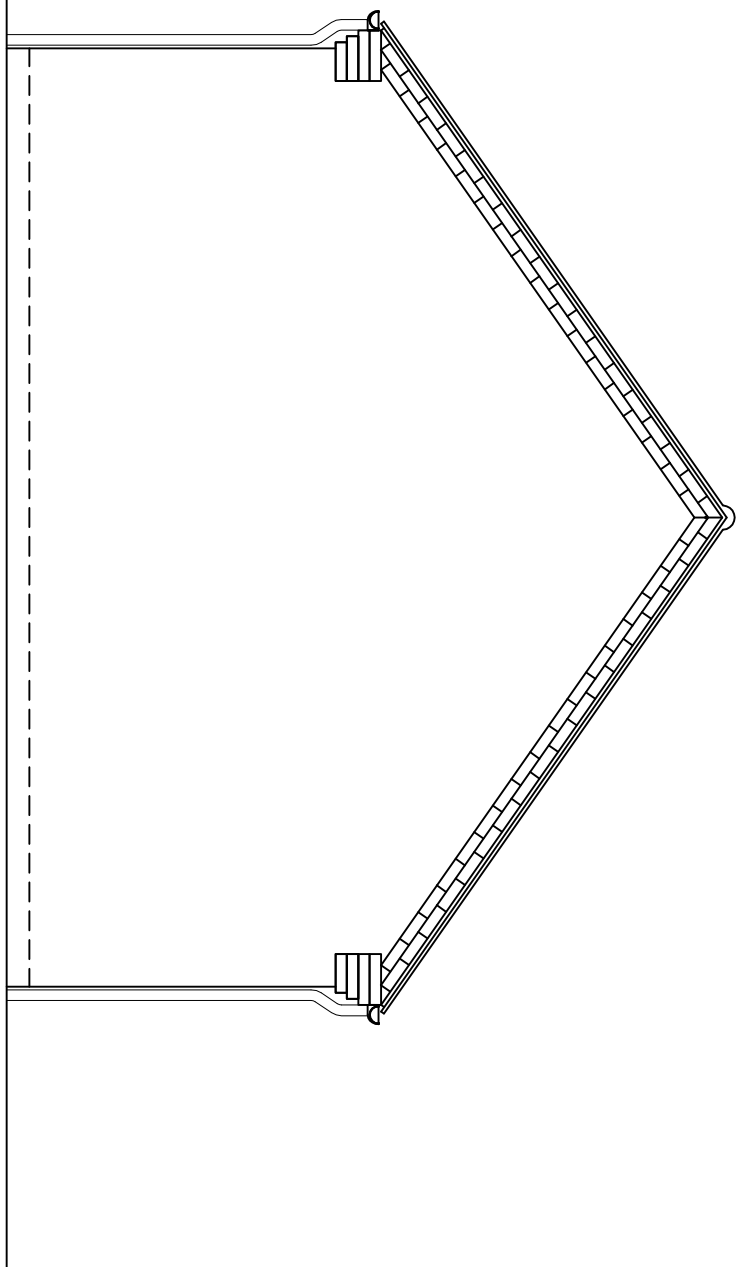


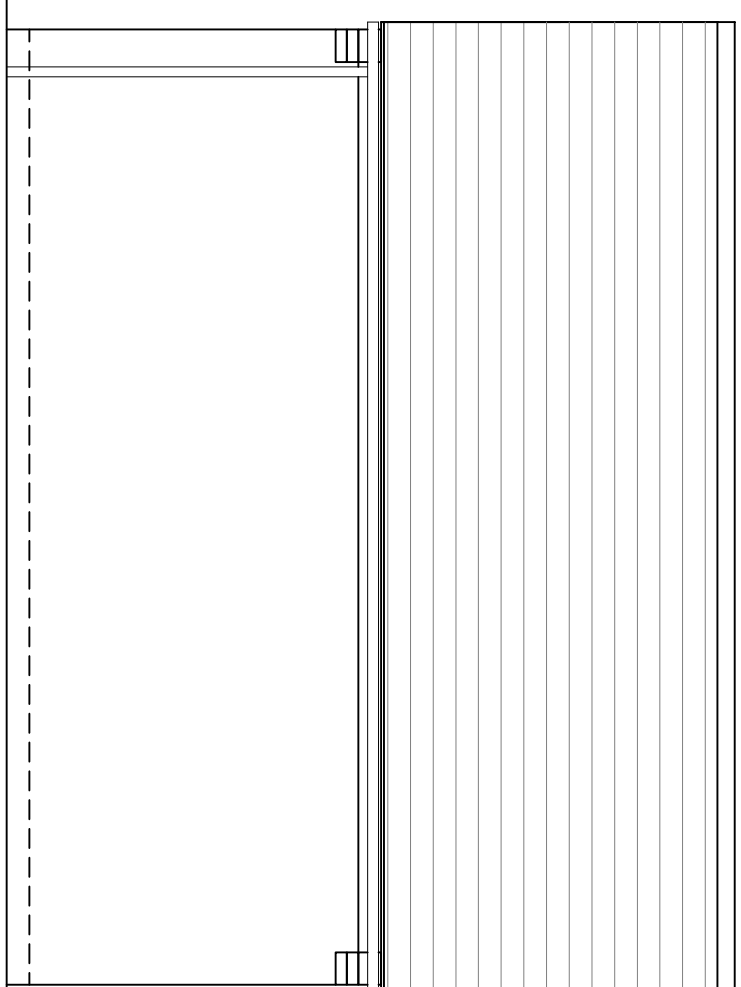

Rev.	Date	Description

ORIGINAL SIZE 100MM - THIS PRINT MAY BE REDUCED

NOTE: ALL DIMENSIONS, MATERIALS AND WORKMANSHIP IN ACCORDANCE WITH NRC STANDARDS AND BUILDING REGULATIONS.
DO NOT SCALE FROM THIS DRAWING. ALL DIMENSIONS TO BE VERIFIED WITH THE TECHNICAL OFFICE.

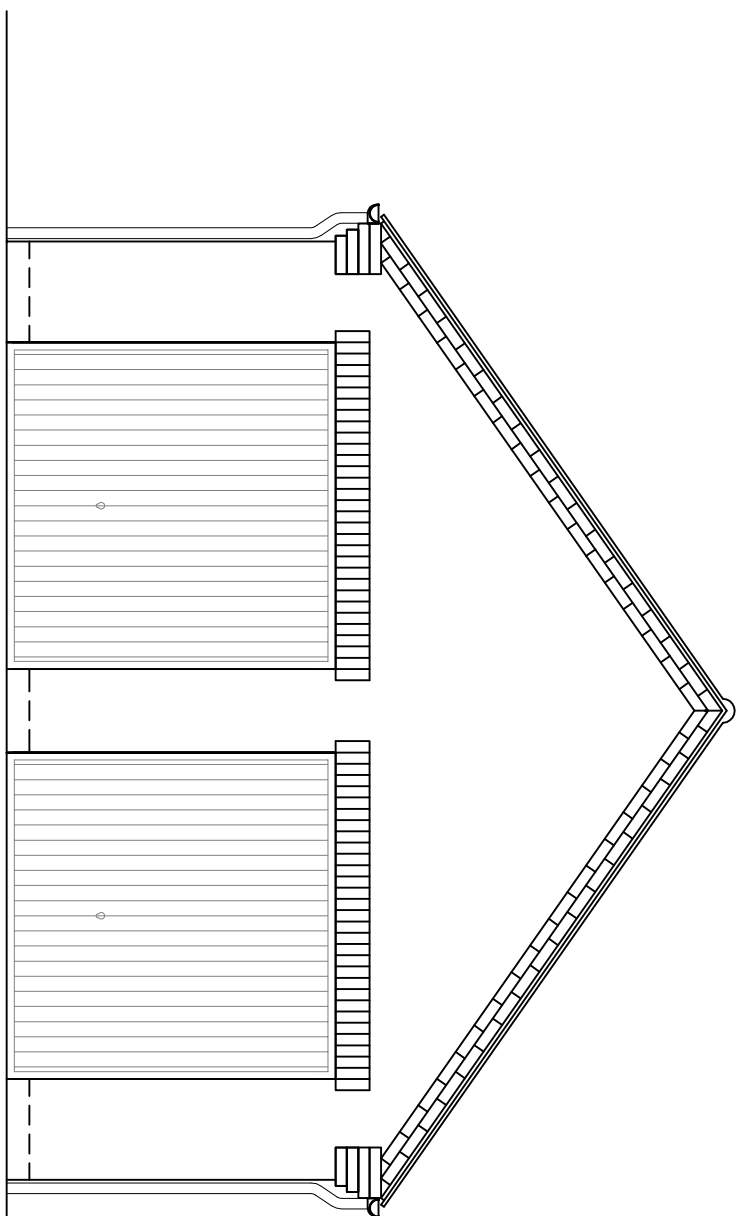

Larkfleet House Falcon Way
Bourne Lincolnshire
PE10 0FF
Tel: 01778 391550 Fax: 01778 391579
Email: enquiries@larkfleethomes.co.uk
LARKFLEET HOMES is a trading name of LARKFLEET LIMITED

Project STANDARD GARAGE

Drawing Title			
DOUBLE GARAGE - FRONT			
GABLE			
Scale	Date	Drawn	Approved
1:20:50	17.05.16	LRP	
@ A1			
Drawing No		Rev.	
L000/DG/01		-	

Scale	Date	Drawn	Approved
1:20:50	17.05.16	LRP	
@ A1			
Drawing No		Rev.	
L000/DG/01		-	

Drawing No	Rev.
L000/DG/01	-