

Site Boundaries and Setting Out have been taken from a Ordnance Survey Map and not from a digital Topographical Survey so therefore the Contractor should check all setting out dimensions on site prior to any work commencing.



Elevation 01 - Front  
1 : 100




Elevation 02 - Right  
1 : 100



Elevation 03 - Rear  
1 : 100



Elevation 04 - Left  
1 : 100

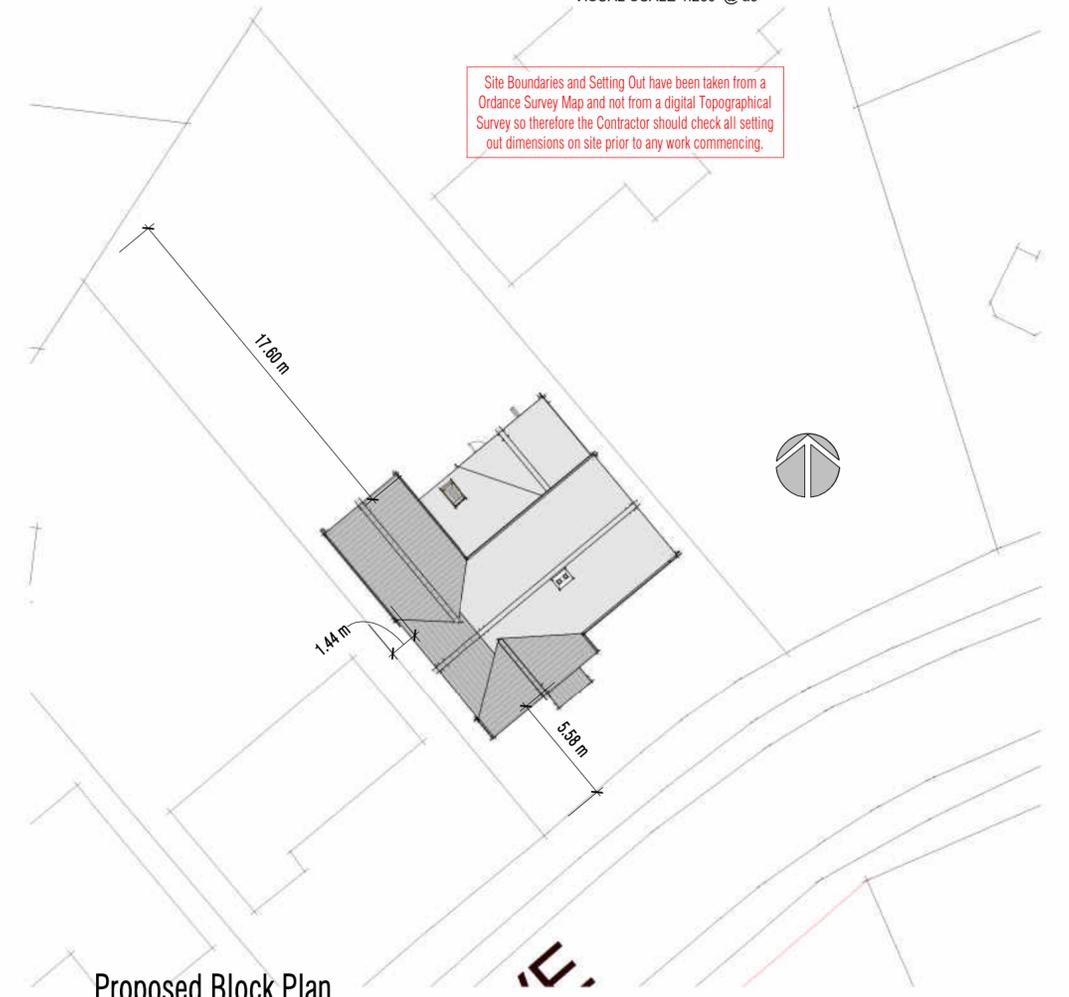

Proposed Block Plan  
1 : 250



3D View 1



3D View 2



3D View 3

3 Penway Drive | Pinchbeck