

KEY



BEAUMARIS BAT BOX



WOODSTONE ESTELLA SPARROW NEST BOX



WOODSTONE SWIFT NEST BOXES (GROUP OF 3)



BEE BRICK (to be located at top of garage gables)



HEDGEHOG NEST BOX



HABITAT PILE




**Bat Boxes** - To be installed in the new buildings in south facing positions at heights no less than three metres.  
**Bird Boxes / Bricks** - To be installed as Swift Boxes (in groups of 3) with House Martin Boxes and Sparrow Terrace boxes installed between the North and East at heights of two to five metres  
**Bee Bricks** - In order to avoid potential conflicts with homeowners, bee bricks will not be sited adjacent to windows or doors, and will be located as high up on the building as possible out of reach of residents.


KEY  
 BAT BOX - NOT LESS THAN 3M  
 SWIFT BOX - APPROX 3-4M ABOVE GROUND  
 SPARROW BOX - MIN 2M ABOVE GROUND  
 BEE BRICK - AS HIGH AS POSSIBLE



INDICATIVE FRONT/REAR ELEVATION

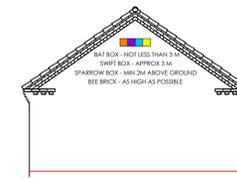

GARAGE - SIDE ELEVATION

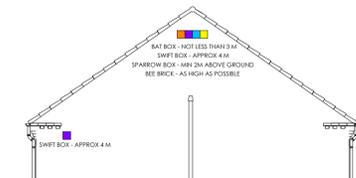

INDICATIVE SIDE ELEVATION

Rev.	Date	Description

**ASHWOOD HOMES**  
 1 Goodison Road, Lincs Gateway, Business Park, Spalding, Lincs, PE12 6FY T: 01406 490590

PROJECT:  
 Proposed Residential Development at Yews Farm, Pinchbeck Phase 1

DRAWING:  
 Biodiversity Plan (Phase 2 - South)

SCALE: 1:500@A1 DRAWN: GB  
 DATE: DEC.2025 REVISION: /

DRAWING No: 74b-BDP-214