

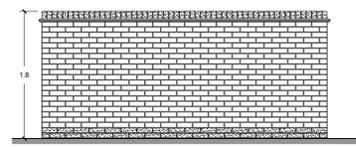



45.5

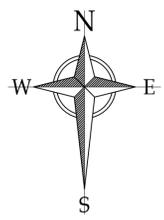


**WALL TYPE - BW**  
1.8m High Brick Wall (brick type to match adjacent plot)

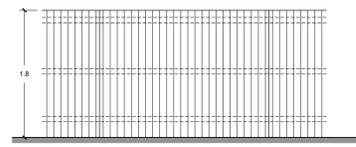


**BOUNDARY TYPE - CBF**  
1.8m Close Boarded Fence on Timber Posts

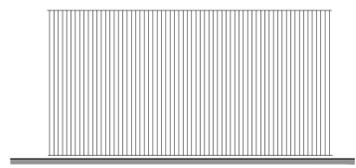

**BOUNDARY TYPE - ACBF**  
2.1m Acoustic Close Boarded Fence  
MINIMUM SURFACE DENSITY 10KG/M<sup>2</sup>, MIN. THICKNESS 14MM, MIN. OVERLAP 25MM  
(see detail below)

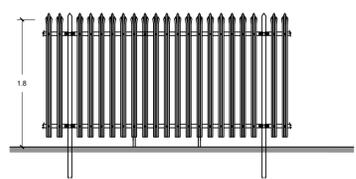

**BOUNDARY TYPE - PSF**  
1.8m Network Rail Palisade Security Fencing

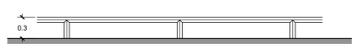

**BOUNDARY TYPE - KR**  
0.3m Timber Knee Rail Fencing

| Rev. | Date | Description |
|------|------|-------------|
|      |      |             |



1 Goodison Road, Lincs Gateway Business Park,  
Spalding, Lincs, PE12 6FY T: 01406 490590

PROJECT: Proposed Residential Development at Vernatt's Strategic Urban Extension Phase 1  
DRAWING: Boundary Treatment Sheet 2 Parcel 2 - Yews Farm 218 Plots

SCALE: 1:500@A1 DRAWN: GB  
DATE: AUGUST.2025 REVISION: /

DRAWING No: 74b-BT-205