


- KEY**
- Private Path
900mm wide, 450x450mm slabs
 - Private Path
750mm wide, 600x600mm slabs
 - Private Path
600mm wide, 600x600mm slabs
 - Patio Space
1800x1800mm unless dimension specifies,
600x600mm slabs
 - Fronting Path to Door
1200 x1200mm unless dimension specifies,
600x600mm slabs
 - Air Source Heat Pump Slabs
1200 x1200mm unless dimension specifies,
600x600mm slabs - refer to ASHP Slab Detail
 - 500x50mm, 500x50mm T markers to
be painted in white thermoplastic
paint for shared parking bays as
annotated on plan

Rev.	Date	Description

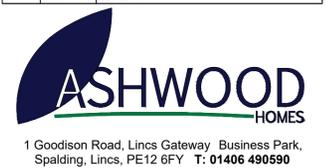

PROJECT: Proposed Residential
Development at Vernatt's
Strategic Urban Extension
Phase 1

DRAWING: Patio Slab Layout Sheet 1
Parcel 2 - Yews Farm
218 Plots

SCALE: 1:500@A1 DRAWN: GB

DATE: AUGUST.2025 REVISION: /

DRAWING No: 74b-PSL-206