




- KEY**
- Private Path
900mm wide, 450x450mm slabs
 - Private Path
750mm wide, 600x600mm slabs
 - Private Path
600mm wide, 600x600mm slabs
 - Patio Space
1800x1800mm unless dimension specifies,
600x600mm slabs
 - Fronting Path to Door
1200 x 1200mm unless dimension specifies,
600x600mm slabs
 - Air Source Heat Pump Slabs
1200 x 1200mm unless dimension specifies,
600x600mm slabs - refer to ASHP Slab Detail
 - 500x50mm, 500x50mm T markers to
be painted in white thermoplastic
paint for shared parking bays as
annotated on plan

45.5

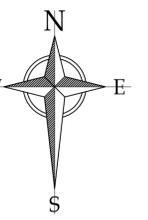

Rev.	Date	Description



PROJECT:	Proposed Residential Development at Vernatt's Strategic Urban Extension Phase 1
DRAWING:	Patio Slab Layout Sheet 2 Parcel 2 - Yews Farm 218 Plots
SCALE:	1:500@A1
DATE:	AUGUST.2025
DRAWN:	GB
REVISION:	/
DRAWING No:	74b-PSL-207