





FRONT ELEVATION




SIDE ELEVATION

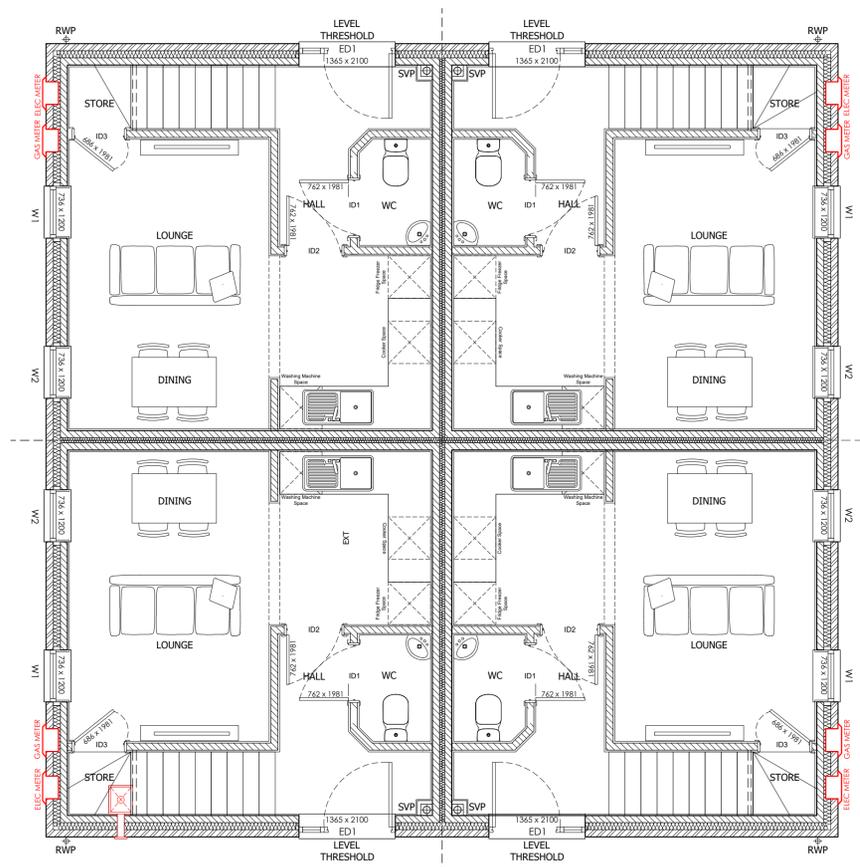

GROUND FLOOR

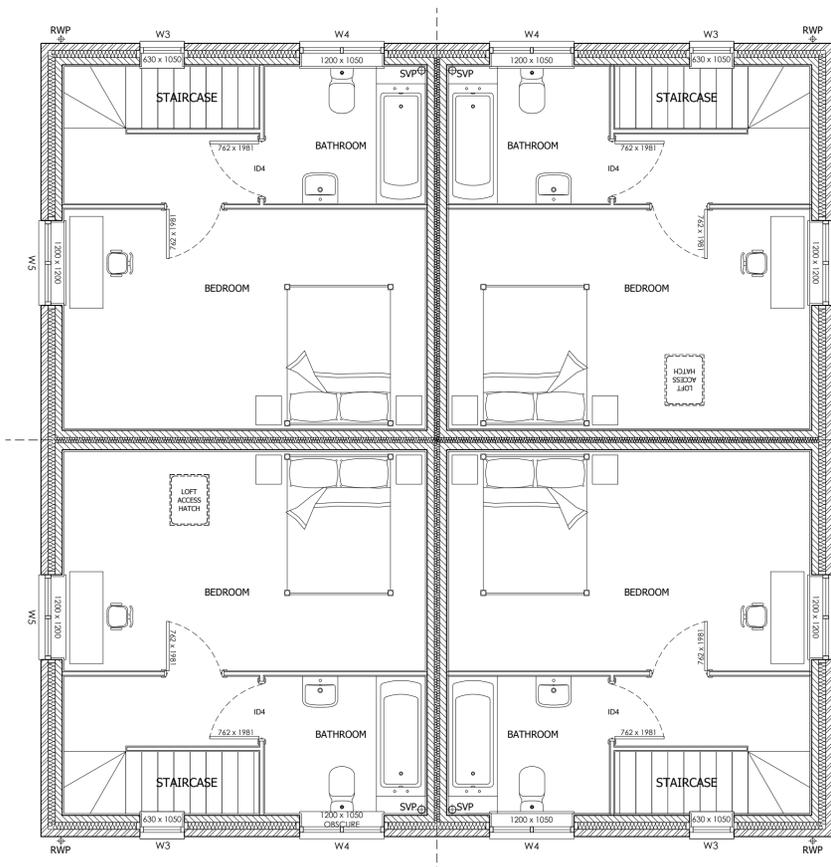

FIRST FLOOR

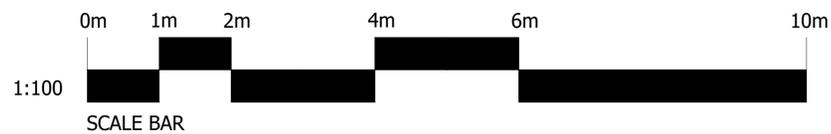

1 Goodison Road, Lincs Gateway Business Park,  
Spalding, Lincs, PE12 6FY T: 01406 490590

HOUSE TYPE:  
A575 - V - DS - 001  
(575 sq ft)