




GROUND FLOOR

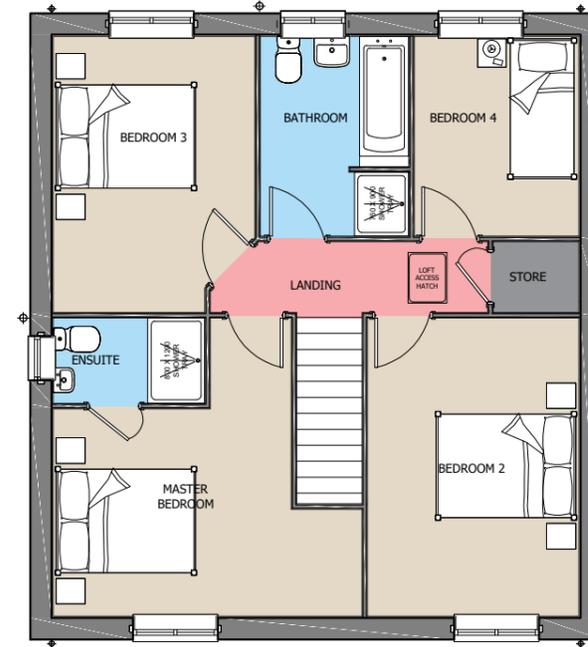

FIRST FLOOR

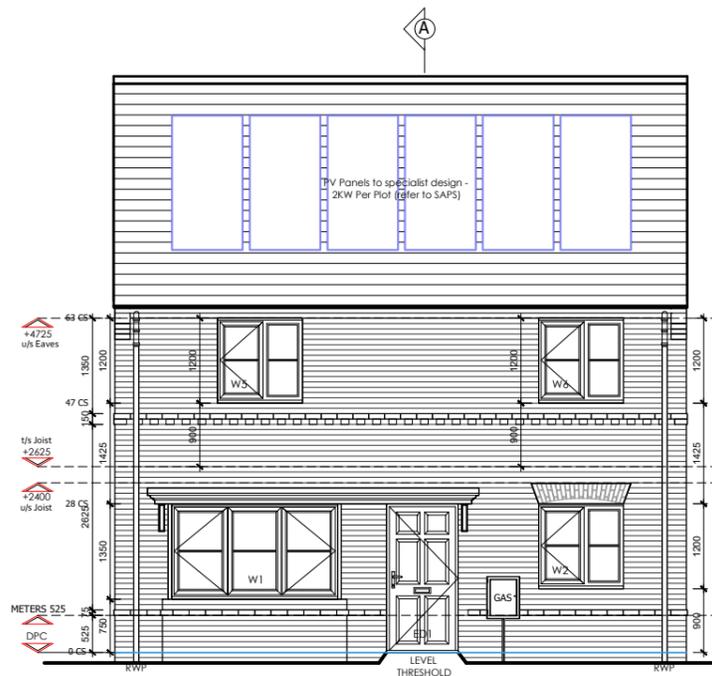

FRONT ELEVATION

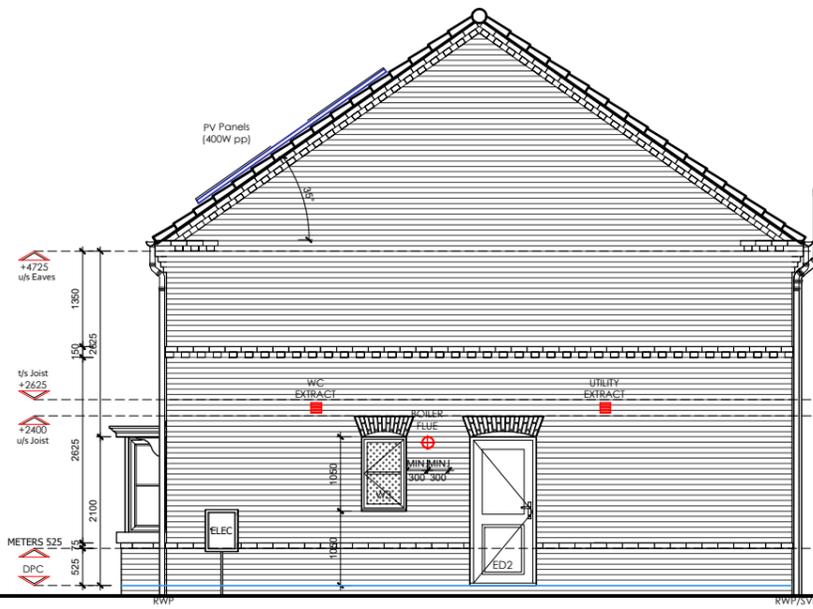

SIDE ELEVATION



REAR ELEVATION



HOUSE TYPE:	Bain (1310 FT <sup>2</sup> )
DRAWING TITLE:	DESIGN SHEET
DRAWING NUMBER:	Bain - 001

