


 Red hatching denotes parts to be demolished
 Red dashed denotes parts to be closed off

EXISTING GROUND FLOOR PLAN

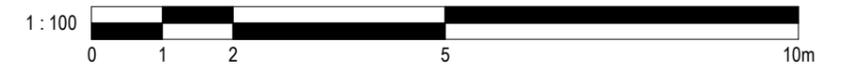

ALL DIMS IN MILLIMETERS UNLESS NOTED OTHERWISE
DO NOT SCALE EXCEPT FOR PLANNING PURPOSES
IF IN DOUBT - ASK

THIS DRAWING IS CONFIDENTIAL AND IS THE PROPERTY OF
KEENAN PROJECT DESIGNS LTD
© COPYRIGHT

K E E N A N
 P R O J E C T
 D E S I G N S

KEENAN PROJECT DESIGNS

08002335787
 INFO@KEENANPROJECTDESIGNS.COM
 WWW.KEENANPROJECTDESIGN.COM

CLIENT:

James Williams

ADDRESS:

Milestone Nurseries, Herdgate Lane, Pinchbeck, Spalding
PE11 3UP

DATE:

12/8/25

PROJECT LEAD:

George Cristea

DRAWN BY:

Richard Obioma

DRAWING NO:

3111-1

SCALE:

1:100@A3

1:50@A1

REV:

I