



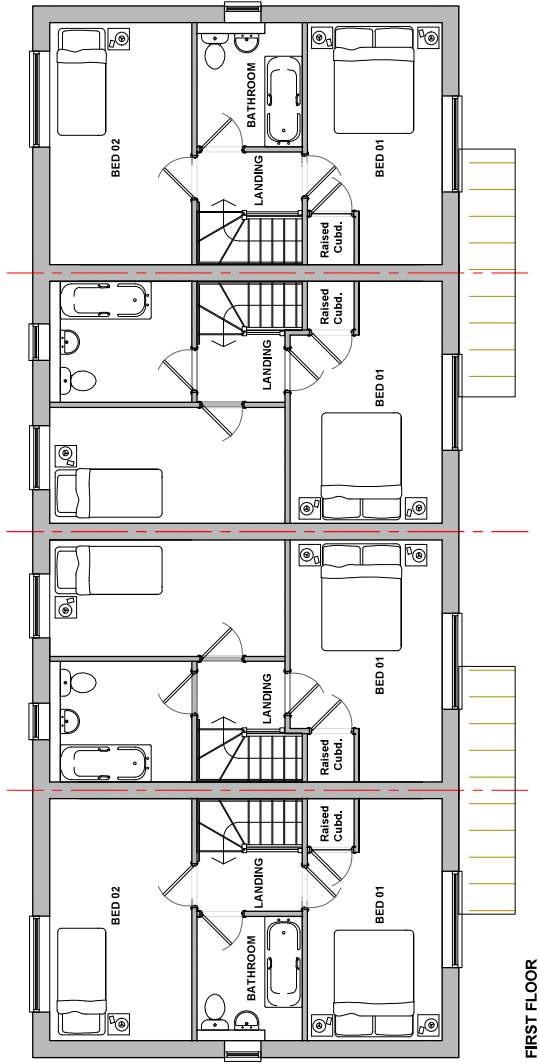

FIRST FLOOR

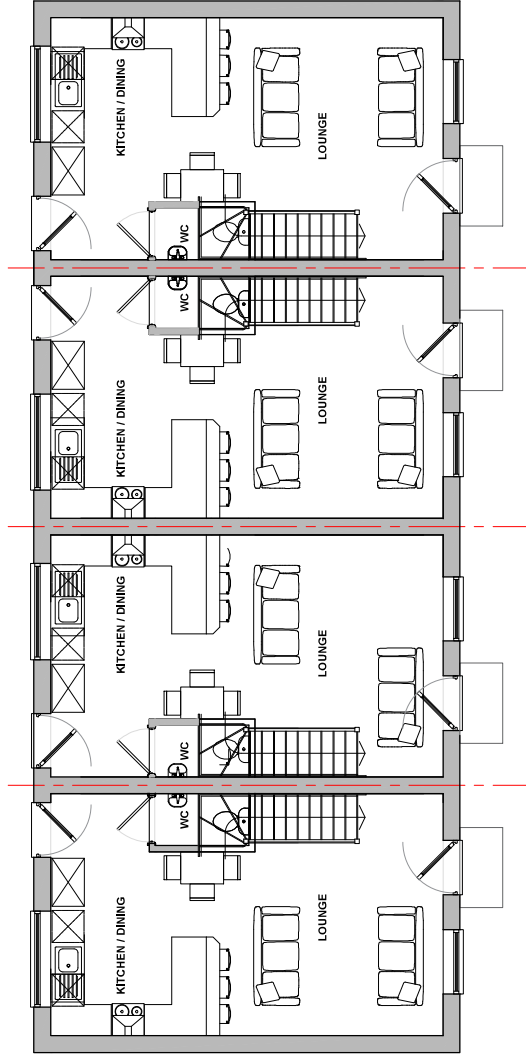

GROUND FLOOR
GENERAL ARRANGEMENT PLAN
SCALE 1:50
2 BEDROOM 3 PERSON TERRACE
GF - 33m² (per unit)
1st - 33m² (per unit)
SCALE 1:50
SCALE 1:1



Ref.	Date	Description	Initial
		O&L Ogleby & Lamb Ltd Chartered Builders Suite 1, Station Chambers 100, Station Road Fyning, Lanes PE11 1SL Tel: 01775 761196 email: design@o-ltd.co.uk	
		Kirk Homes Ltd	
		Proposed Residential Development, Green Lane, Pinecroft, Lincs PE11 3XT	
		House Type M 2 Bedroom Terrace General Arrangement Plans PLANNING APPLICATION ISSUE	
		Date: July 2018 Scale: as shown @ A1 Drawn by: EJU Checked by: AJO	
		Drawing Number: A1273 - 11 - M Rev: -	