

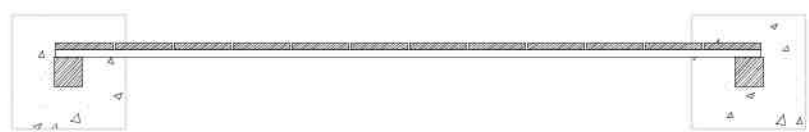



DO NOT SCALE THIS DRAWING. THE CONTRACTOR IS DEEMED TO HAVE CHECKED ALL DIMENSIONS ON SITE AND REPORT ANY DISCREPANCIES TO OGLESBY & LIMB LTD.
THE CONTENTS OF THIS DRAWING ARE COVERED BY COPYRIGHT AND REMAIN THE PROPERTY OF OGLESBY & LIMB LTD. WRITTEN APPROVAL MUST BE OBTAINED FROM OGLESBY & LIMB LTD PRIOR TO DUPLICATION OR REPRODUCTION OF THIS DRAWING OR ITS CONTENTS.
ANY DIMENSIONS NOT SHOWN ARE TO BE CHECKED AND AGREED WITH OGLESBY & LIMB LTD.

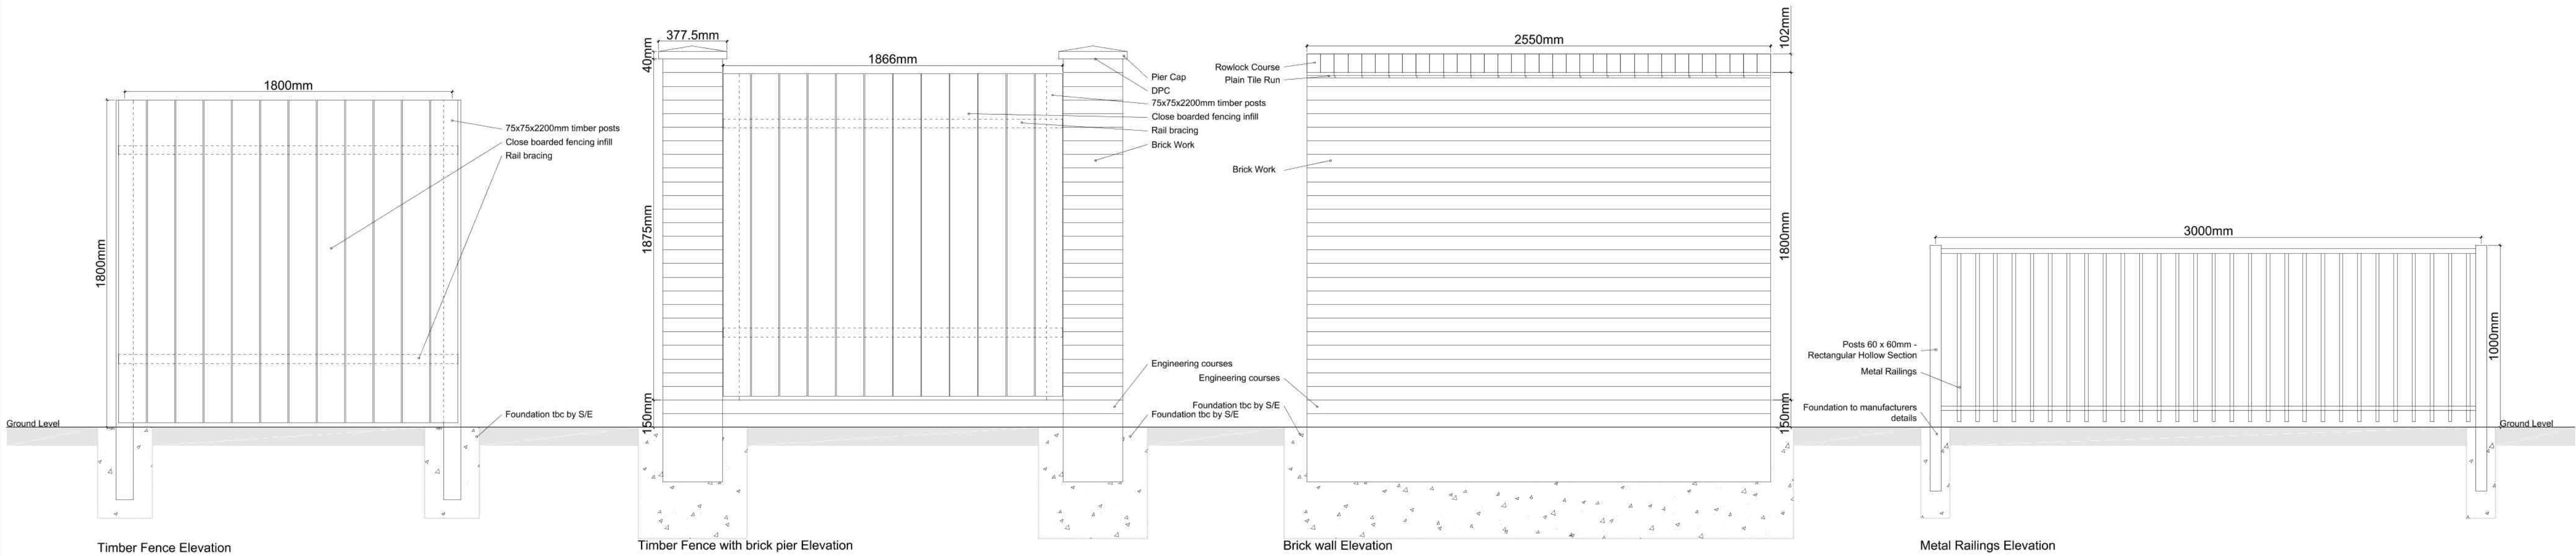

Timber Fence Plan

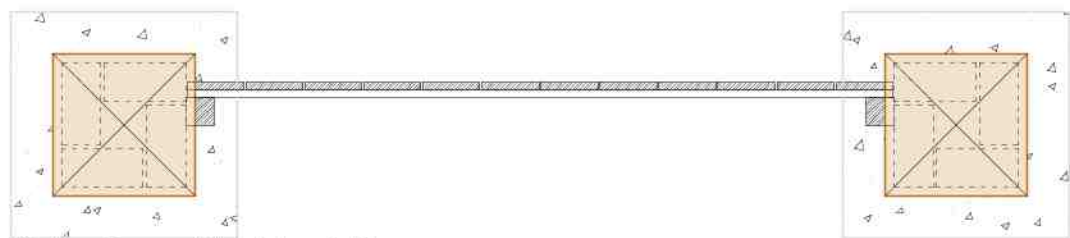


Timber Fence with brick pier Plan

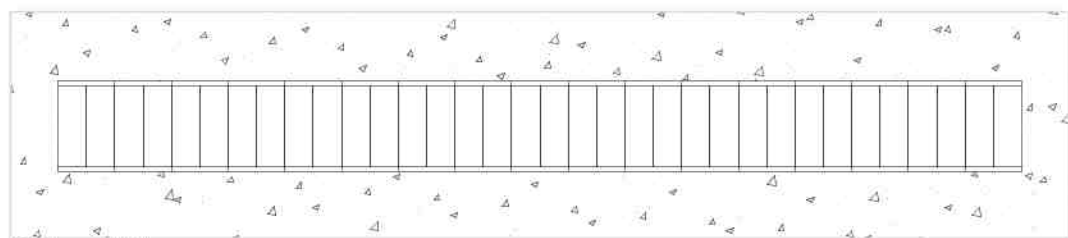

Brick wall Plan



Metal Railings Plan

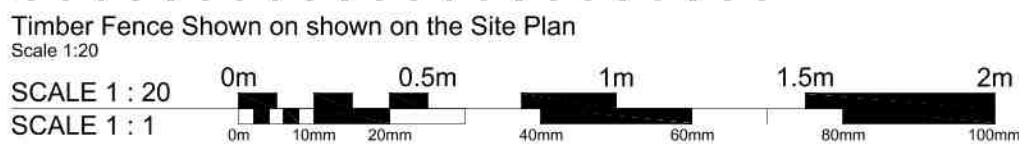

Ref.	Date	Description	Initial
------	------	-------------	---------

Oglesby & Limb Ltd
Chartered Architect

Suite 1, Market Chambers
12 Market Place, Spalding, Lincs
PE11 1SL
Tel: 01775 761196
e-mail: design@o-l-ltd.co.uk

Client:
Kirk Homes Ltd

Project:
**Proposed Residential Development,
Green Lane,
Pinchbeck,
Lincolnshire
PE11 3XT**

Drawing Title:
Boundary Treatment Typical Details
As Proposed
PLANNING APPLICATION ISSUE

Date:	NOV 2019	Scale:	as shown
Drawn by:	EJU	Checked by:	AJO

Drawing Number:	Rev:
A1273 - BT	-