

1 2 3 4 5 6 7 8

100.00

2070.00

Ø 160.00

490.00

PLEASE BE AWARE THIS SILT TRAP REQUIRES  
A D400 GALVANISED STEEL COVER

A

B

C

D

E



A

B



C

D

E

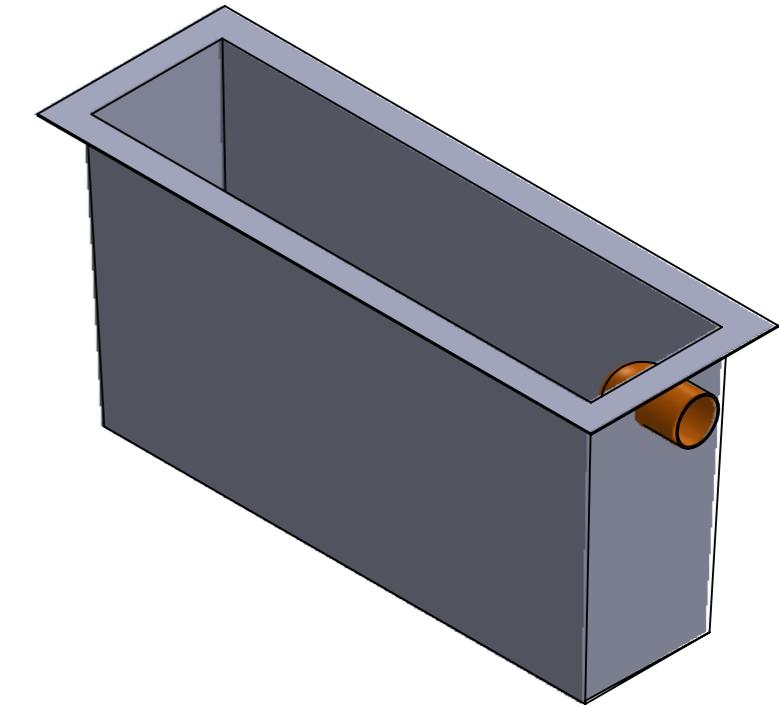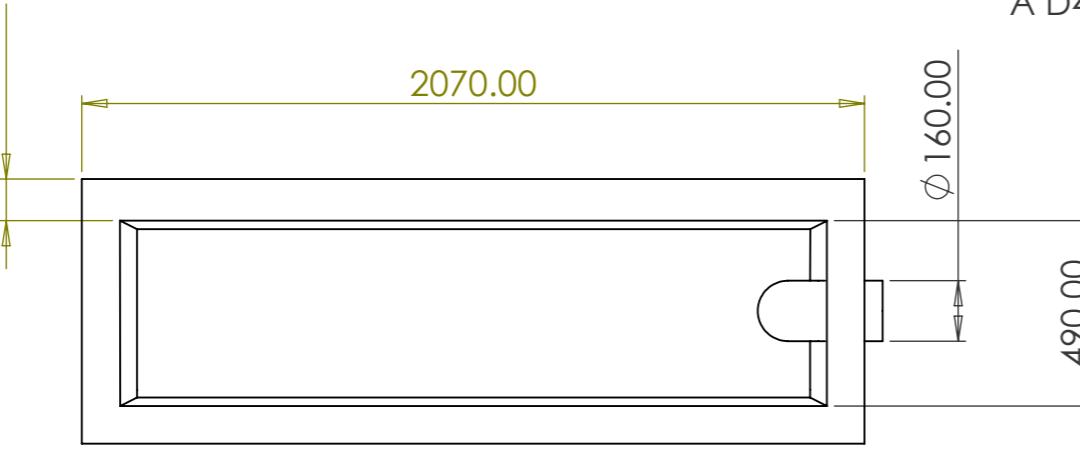

\*\* DIMENSIONS ARE INTERNAL OF THE SILT TRAP

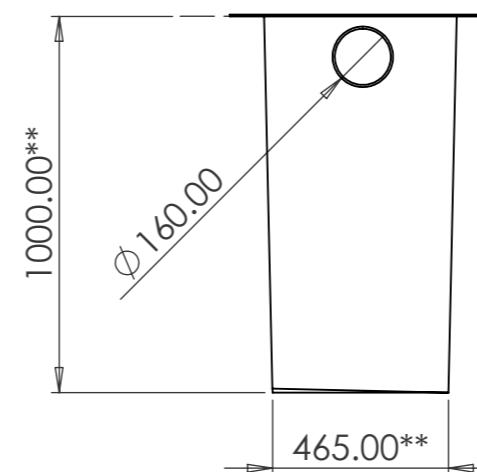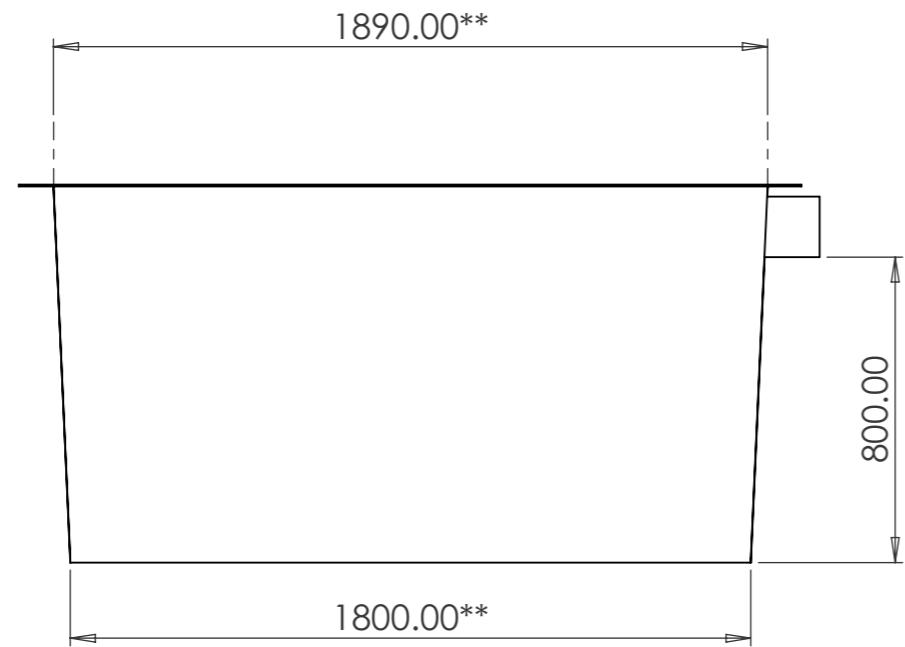

DO NOT SCALE - USE NOTED DIMENSIONS ONLY

## LARGE SILT TRAP

Drawn By	CHK'D	APP'D	SCALE	DRAWG No	REV	DATE
RF				1214	D	08/01/2019

ALL DIMENSIONS IN MM

**MORCLEAN**™

DATE	
PRINT NAME	
APPROVAL SIGNATURE	

1 2 3 4 5 6 7 8