


## SITE LOCATION PLAN

scale 1:1250

0 100m

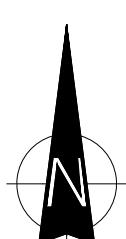

THIS DRAWING HAS BEEN PREPARED FROM  
REPRODUCED INFORMATION NO GUARANTEE OF ITS  
ACCURACY CAN BE GIVEN UNTIL SUCH TIME AS A  
FULL SITE SURVEY HAS BEEN UNDERTAKEN

©Crown Copyright and database rights 2019  
OS Licence no. 100019980



Dixon Dawson Chartered Architects  
28 Kenwood Park Road  
Nether Edge  
Sheffield  
S7 1NF

T 0114 2683888  
E sheffield@dixondawson.co.uk

## planning issue

Do not scale. All setting out dimensions to be site confirmed prior to works commencing and any discrepancies confirmed to architect. This drawing is to be read in conjunction with all other architectural and structural engineers drawings.

PROPOSED SITE DEVELOPMENT  
33 CHURCH STREET, PINCHBECK, SPALDING, PE11 3UB  
for VENTURE BUSINESS SPACE LIMITED

SITE LOCATION PLAN 1:1250@A3  
Date: 09/08/24 Drawn: AW Checked:  
8738s/PA01