





PROPOSED SITE BLOCK PLAN
scale 1:500

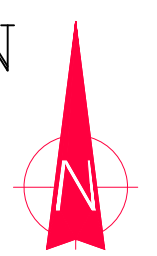

NOTE :
THIS DRAWING HAS BEEN PREPARED FROM REPRODUCED INFORMATION NO GUARANTEE OF ITS
ACCURACY CAN BE GIVEN UNTIL SUCH TIME AS A FULL SITE SURVEY HAS BEEN UNDERTAKEN

planning issue

Do not scale. All setting out dimensions to be site confirmed prior to works commencing
and any discrepancies confirmed to architect. This drawing is to be read in conjunction
with all other architectural and structural engineers drawings.

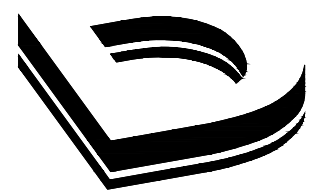 Dixon Dawson Chartered Architects 28 Kenwood Park Road Nether Edge Sheffield S7 1NF T 0114 2683888 E sheffield@dixondawson.co.uk			
PROPOSED SITE DEVELOPMENT 33 CHURCH STREET, PINCHBECK, SPALDING, PE11 3UB for VENTURE BUSINESS SPACE LIMITED			
PROPOSED SITE BLOCK PLAN			1:500@A1
Date: 30/08/24	Drawn: AW	Checked:	8738s/PA03