


## CLOSE BOARDED FENCE

scale 1:50

0


5m

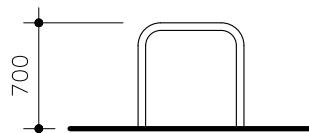

Stainless steel Sheffield cycle stand or equal.  
Minimum 800mm clear space between each cycle stand



## CYCLE STANDS

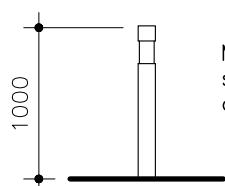

Marshalls Ref: RS150 stainless steel static anti-ram bollard with factory applied hazard banding



## BOLLARDS

## planning issue

Do not scale. All setting out dimensions to be site confirmed prior to works commencing and any discrepancies confirmed to architect. This drawing is to be read in conjunction with all other architectural and structural engineers drawings.

**Dixon Dawson Chartered Architects**  
28 Kenwood Park Road  
Nether Edge  
Sheffield  
S7 1NF

T 0114 2683888  
E [sheffield@dixondawson.co.uk](mailto:sheffield@dixondawson.co.uk)

PROPOSED SITE DEVELOPMENT

33 CHURCH STREET, PINCHBECK, SPALDING, PE11 3UB  
for VENTURE BUSINESS SPACE LIMITED

PROPOSED STREET FURNITURE/FENCING 1:50@A1

Date: 28/05/25 Drawn: AW Checked:

**8738s/PA09**

