





GROUND FLOOR PLAN 1:100

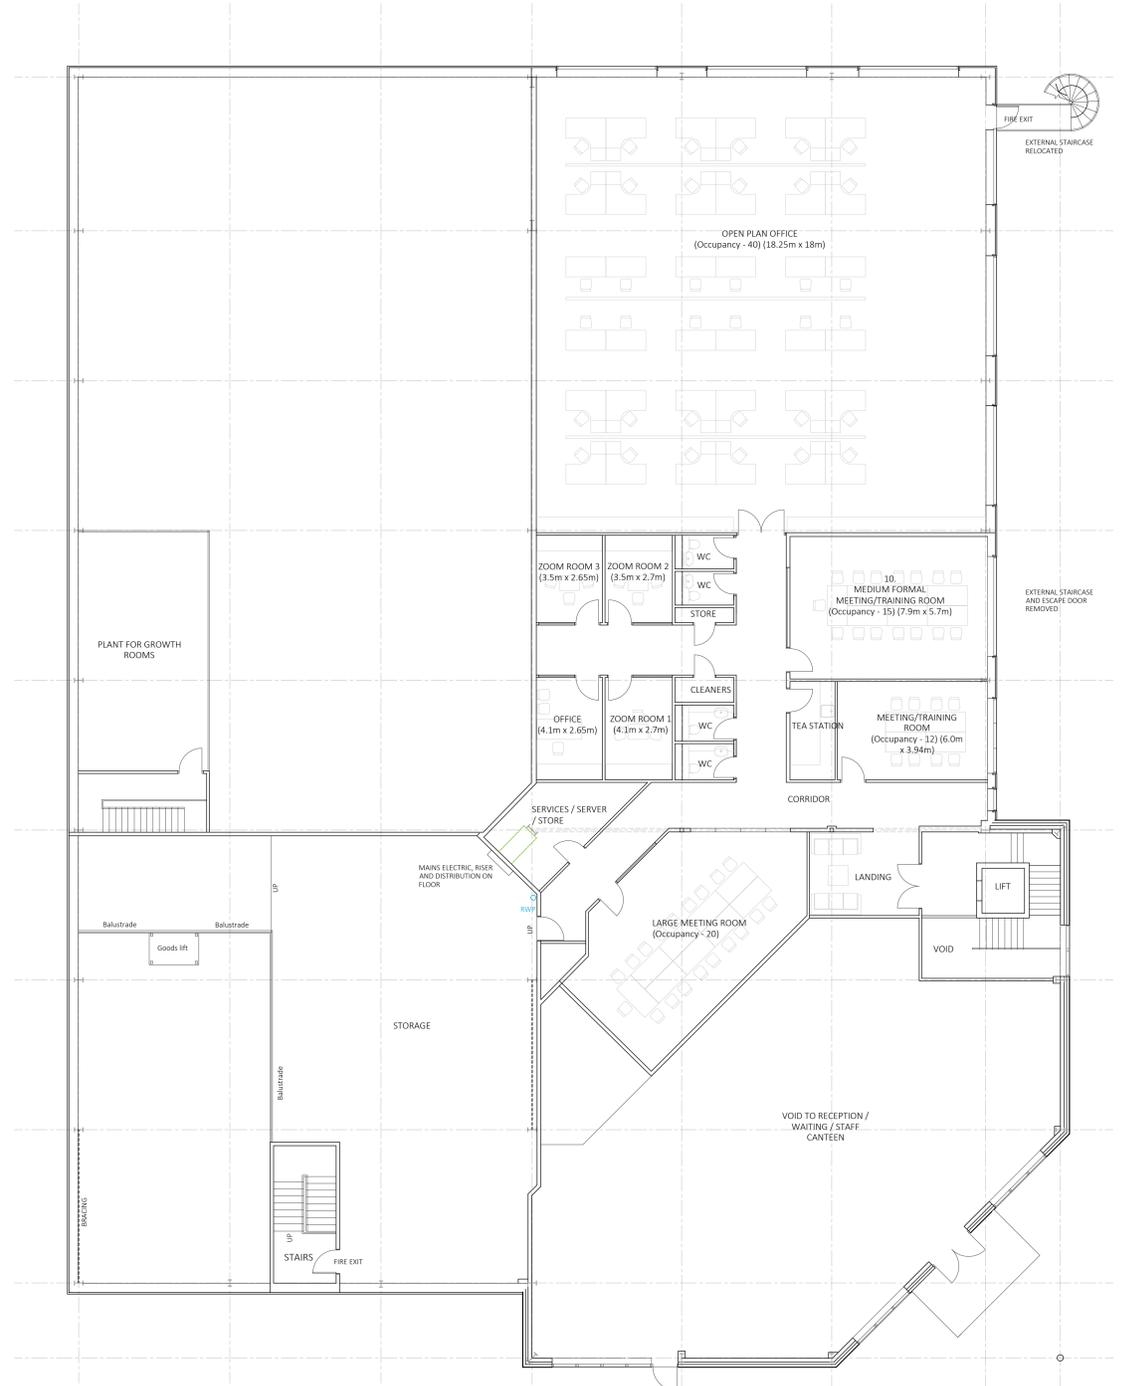

FIRST FLOOR PLAN 1:100

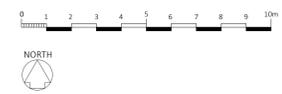